


OS MAP 1:1250 SCALE

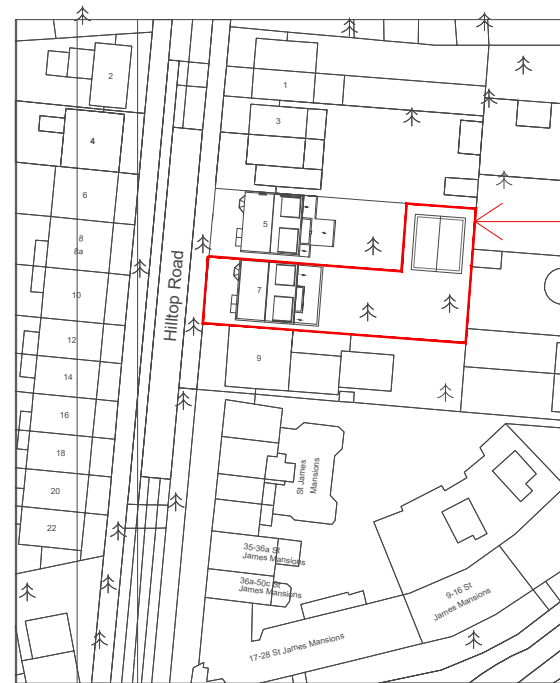



LAND LOCATION

Do not scale this drawing. All drawings are to be read in conjunction with a Measured Survey. Any discrepancies between these documents shall be brought to the attention of the architect. Drawings as instruments of service remain the property of architect and are protected under common law copyright provisions.

Rev
00

Date
AUG 22

Comments

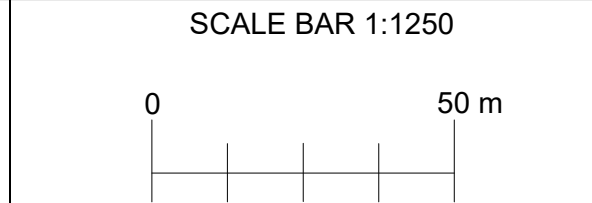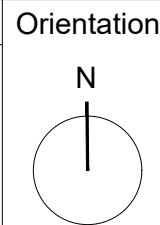

Antonio
Romeo
Architect

Project title: Prio Approval for a 8 meters rear extension of a detached dwelling house at 7 Hilltop Road, London NW6 2QA

Drawing title: Land Location

Client: Delta Estates Scale: 1:100 @A3

Dwg no: PRA_039_01 Date: 08/2022