


# Proposed Profile

Kitchen

Conservatory

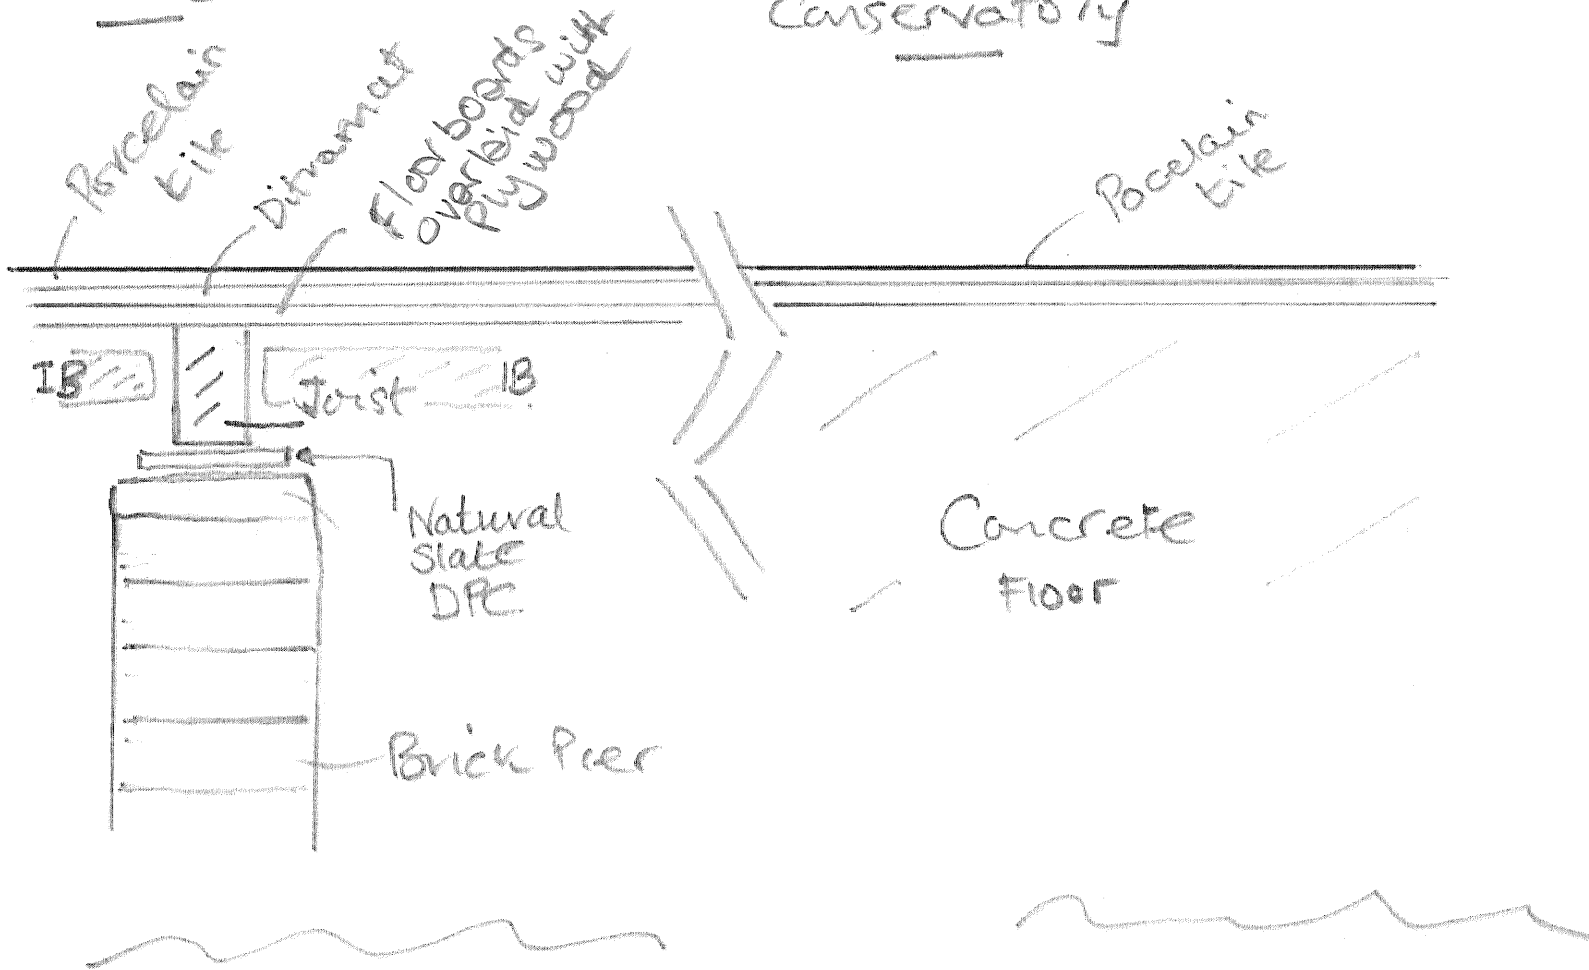

007 Revision B.