



02 - Detailed Door Elevation
1:10

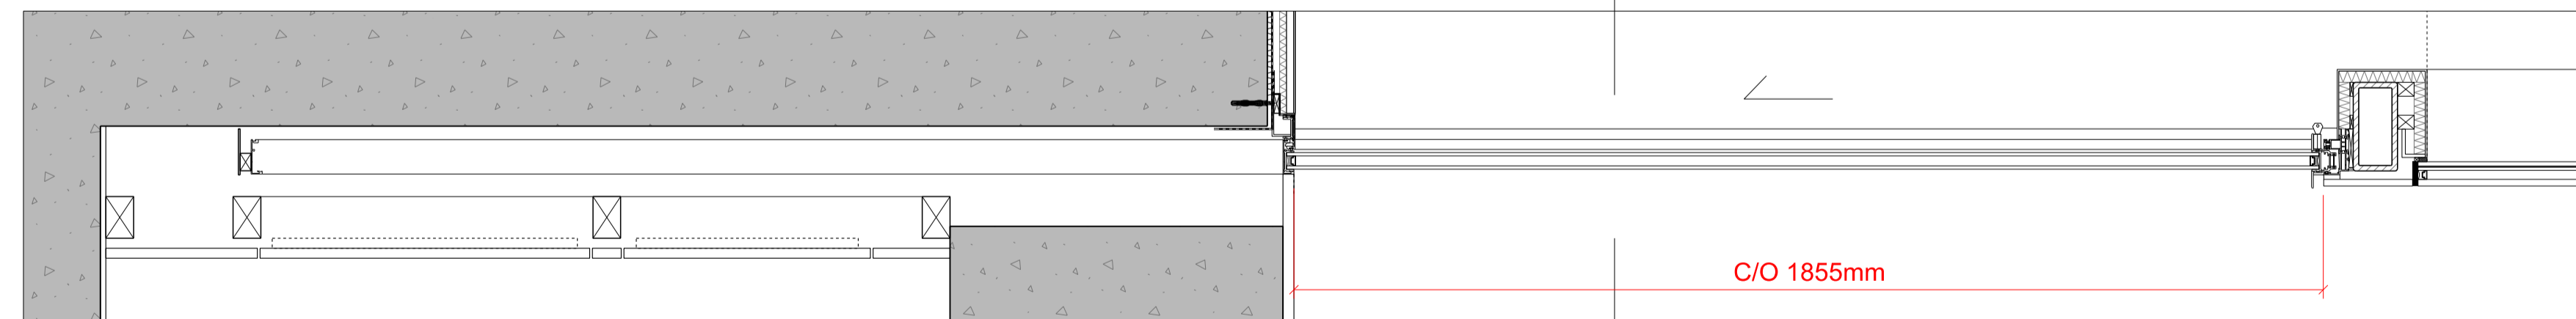

01 - Detailed Door Plan
1:10

Minimally Framed Aluminium Pocket Sliding Door
 Door Reference: D.B.11
 Refer to drawing 20_310 for door reference tag

D.B.11 - Proposed External Pocket Sliding Door
1:10

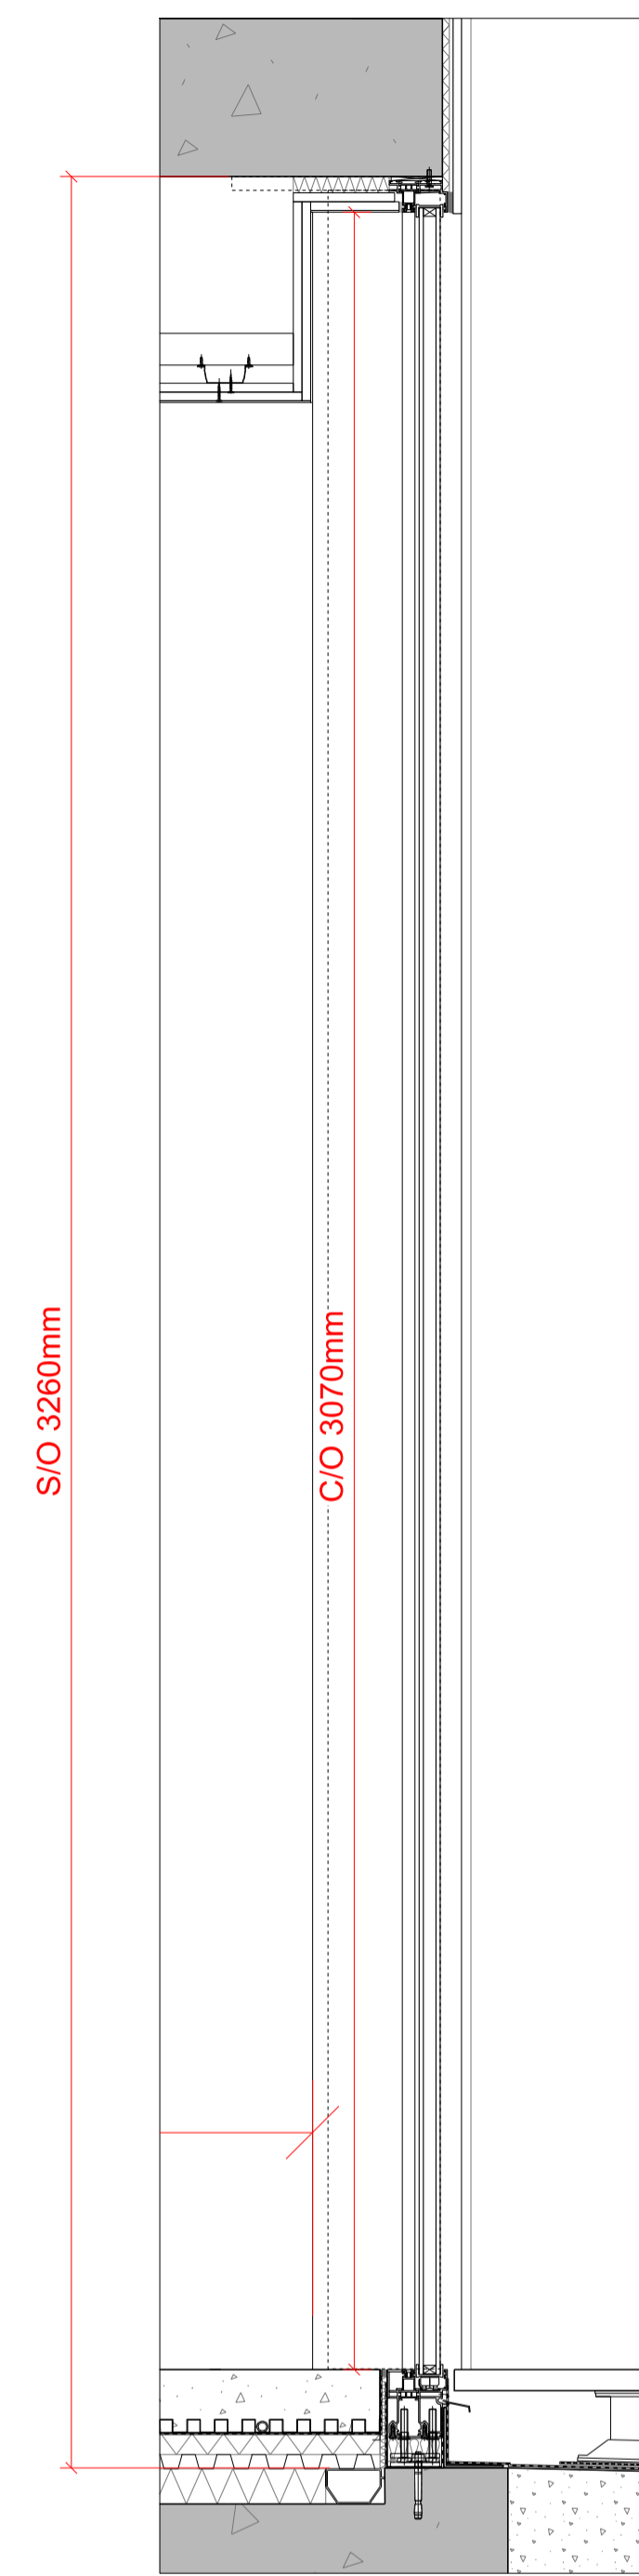

03 - Detailed Door Section
1:10

Drawing Key

- Site Boundary
- Existing / Retained
- Proposed Structure

****NB**** Please liaise with architect if unclear regarding any aspect of the proposed works.

Rev	Date	Reason For Issue	Chk
A	31/08/22	Planning Condition Discharge	ED

Project
76 Lawn Road
NW3 2XB


Client
Private

Title
External Pocket Door
D.B.12

Status
PLANNING

Project Number	Date	Scale @ ISO A1
20007	31/08/2022	1:10

Revision	Drawn By	Approved By	Drawing Number
A	CM	ED	31_610

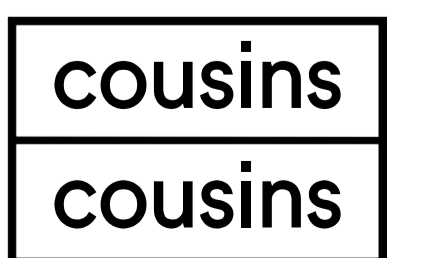

Bedford House
 125-133 Camden High Street
 London
 NW1 7JR

Info@cousinsandcousins.com
 www.cousinsandcousins.com