


**Rooflight Elevation** 


**Rooflight Section** 

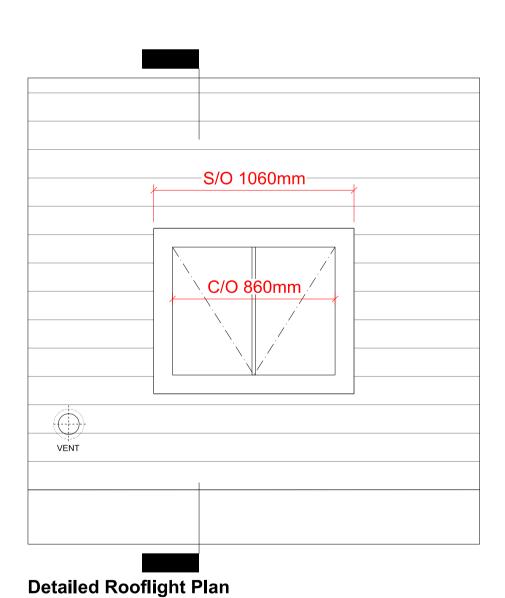

Window Reference: RL.2.01 & RL.2.02 Refer to drawing 20\_320 & 20\_330 for window reference tag.

Flush fitted conservation style operable rooflight with central glazing bar

RL.2.01 & RL.2.02 - Conservation Rooflight

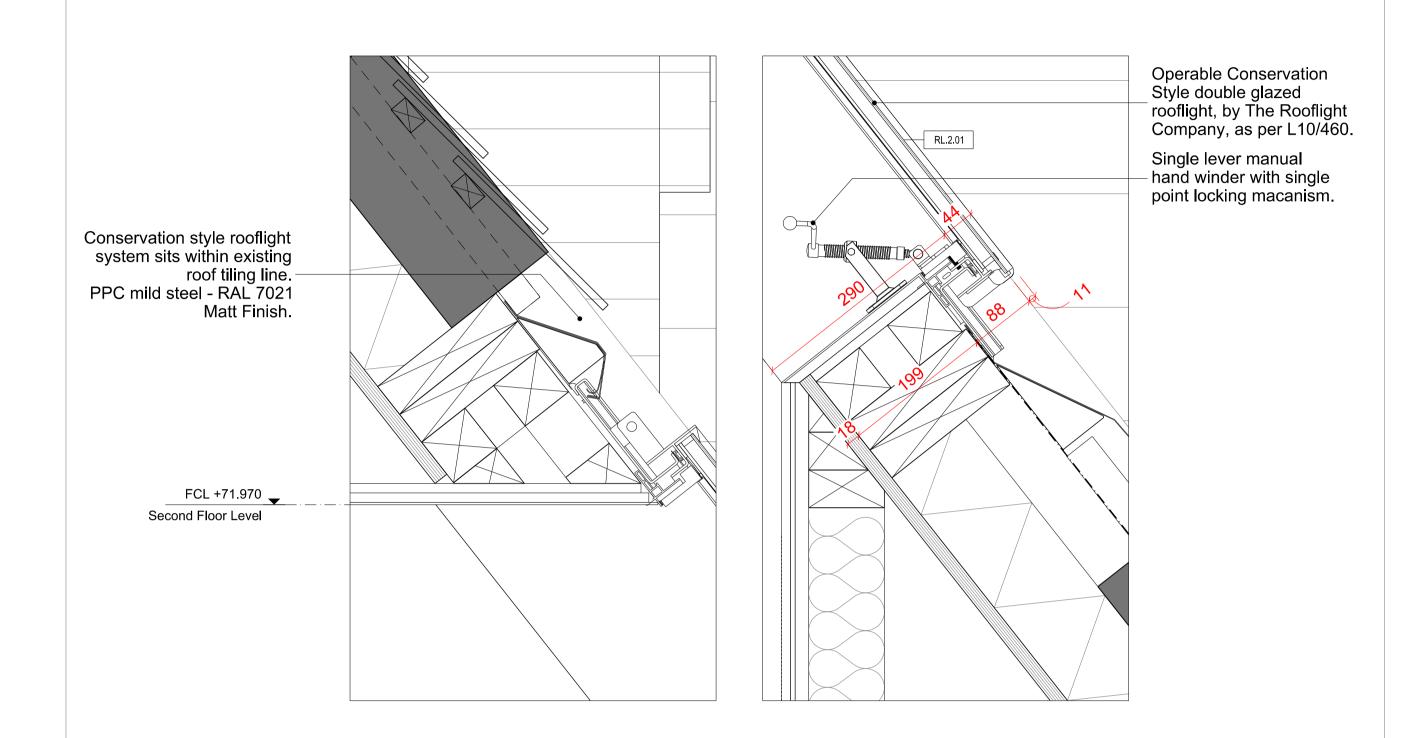


Rooflight Details - Detail Section


Copyright Cousins & Cousins Architects.

No implied license exists. This drawing should not be used to calculate areas for the purposes of valuation. All dimensions be checked on site by the contractor and such dimensions to be their responsibility. Do not scale drawings.

All work must comply with relevant British Standards and Building Regulations requirements. Drawing errors and omissions to be reported to the architect.



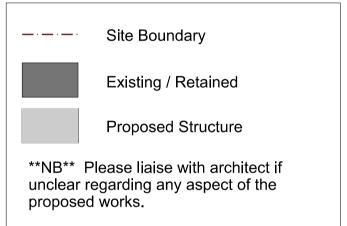

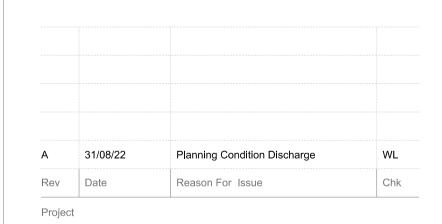

## 76 Lawn Road NW3 2XB

Private

External Openings Rooflights - RL.2.01 & RL.2.02

PRÆNINMINGARY

Project Number Date Scale @ ISO A1 31/08/2022 Varies Approved By Drawing Number 31\_663 WL

cousins cousins Bedford House 125-133 Camden High Street London NW1 7JR

info@cousinsandcousins.com www.cousinsandcousins.com