



① Existing Ground Floor
1 : 50

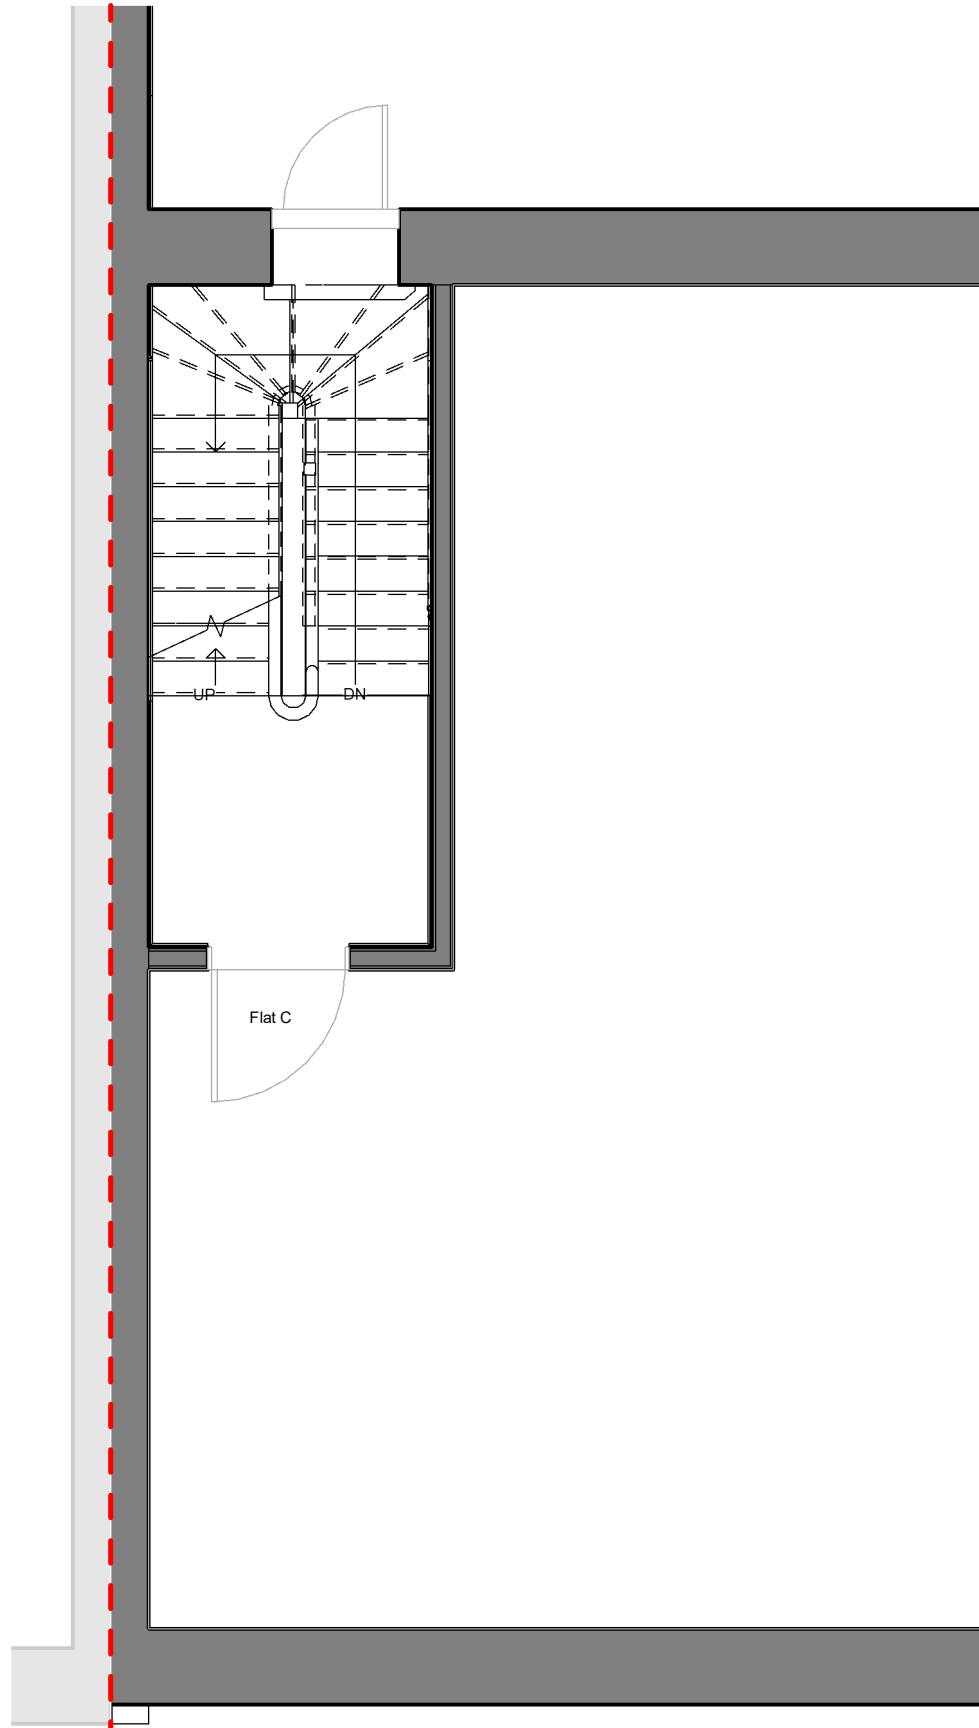

③ Existing First Floor
1 : 50

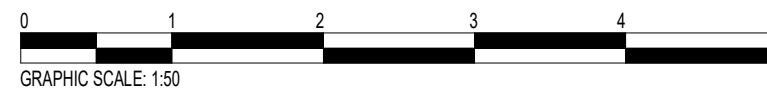

Notes:

- Contractors are responsible for the verification of all dimensions on site and the architect is to be informed of any discrepancy.
- Do not scale from this drawing.
- All Dimensions to be checked on Site

Legend/Site:

North on Drawings:

Status

No			
R01		Adecon	12/07/2022

Rev	Description	Issued By	Date

Consultant:



Tel: +44 (0)7568902390 info@adecon.co.uk

Project Name:

4 Handel, St London, WC1N 1PB

Sheet Name:

A4069_101/R01_Existing Ground and First Floor

Client: Owner	Discipline Architecture	Purpose of Issue: PP
------------------	----------------------------	-------------------------

Drawn By: Adecon	Scale @ A3: 1 : 50	Date 12/07/2022
---------------------	-----------------------	--------------------

Drawing Number:	Rev. R01
-----------------	-------------