



Rear Extension

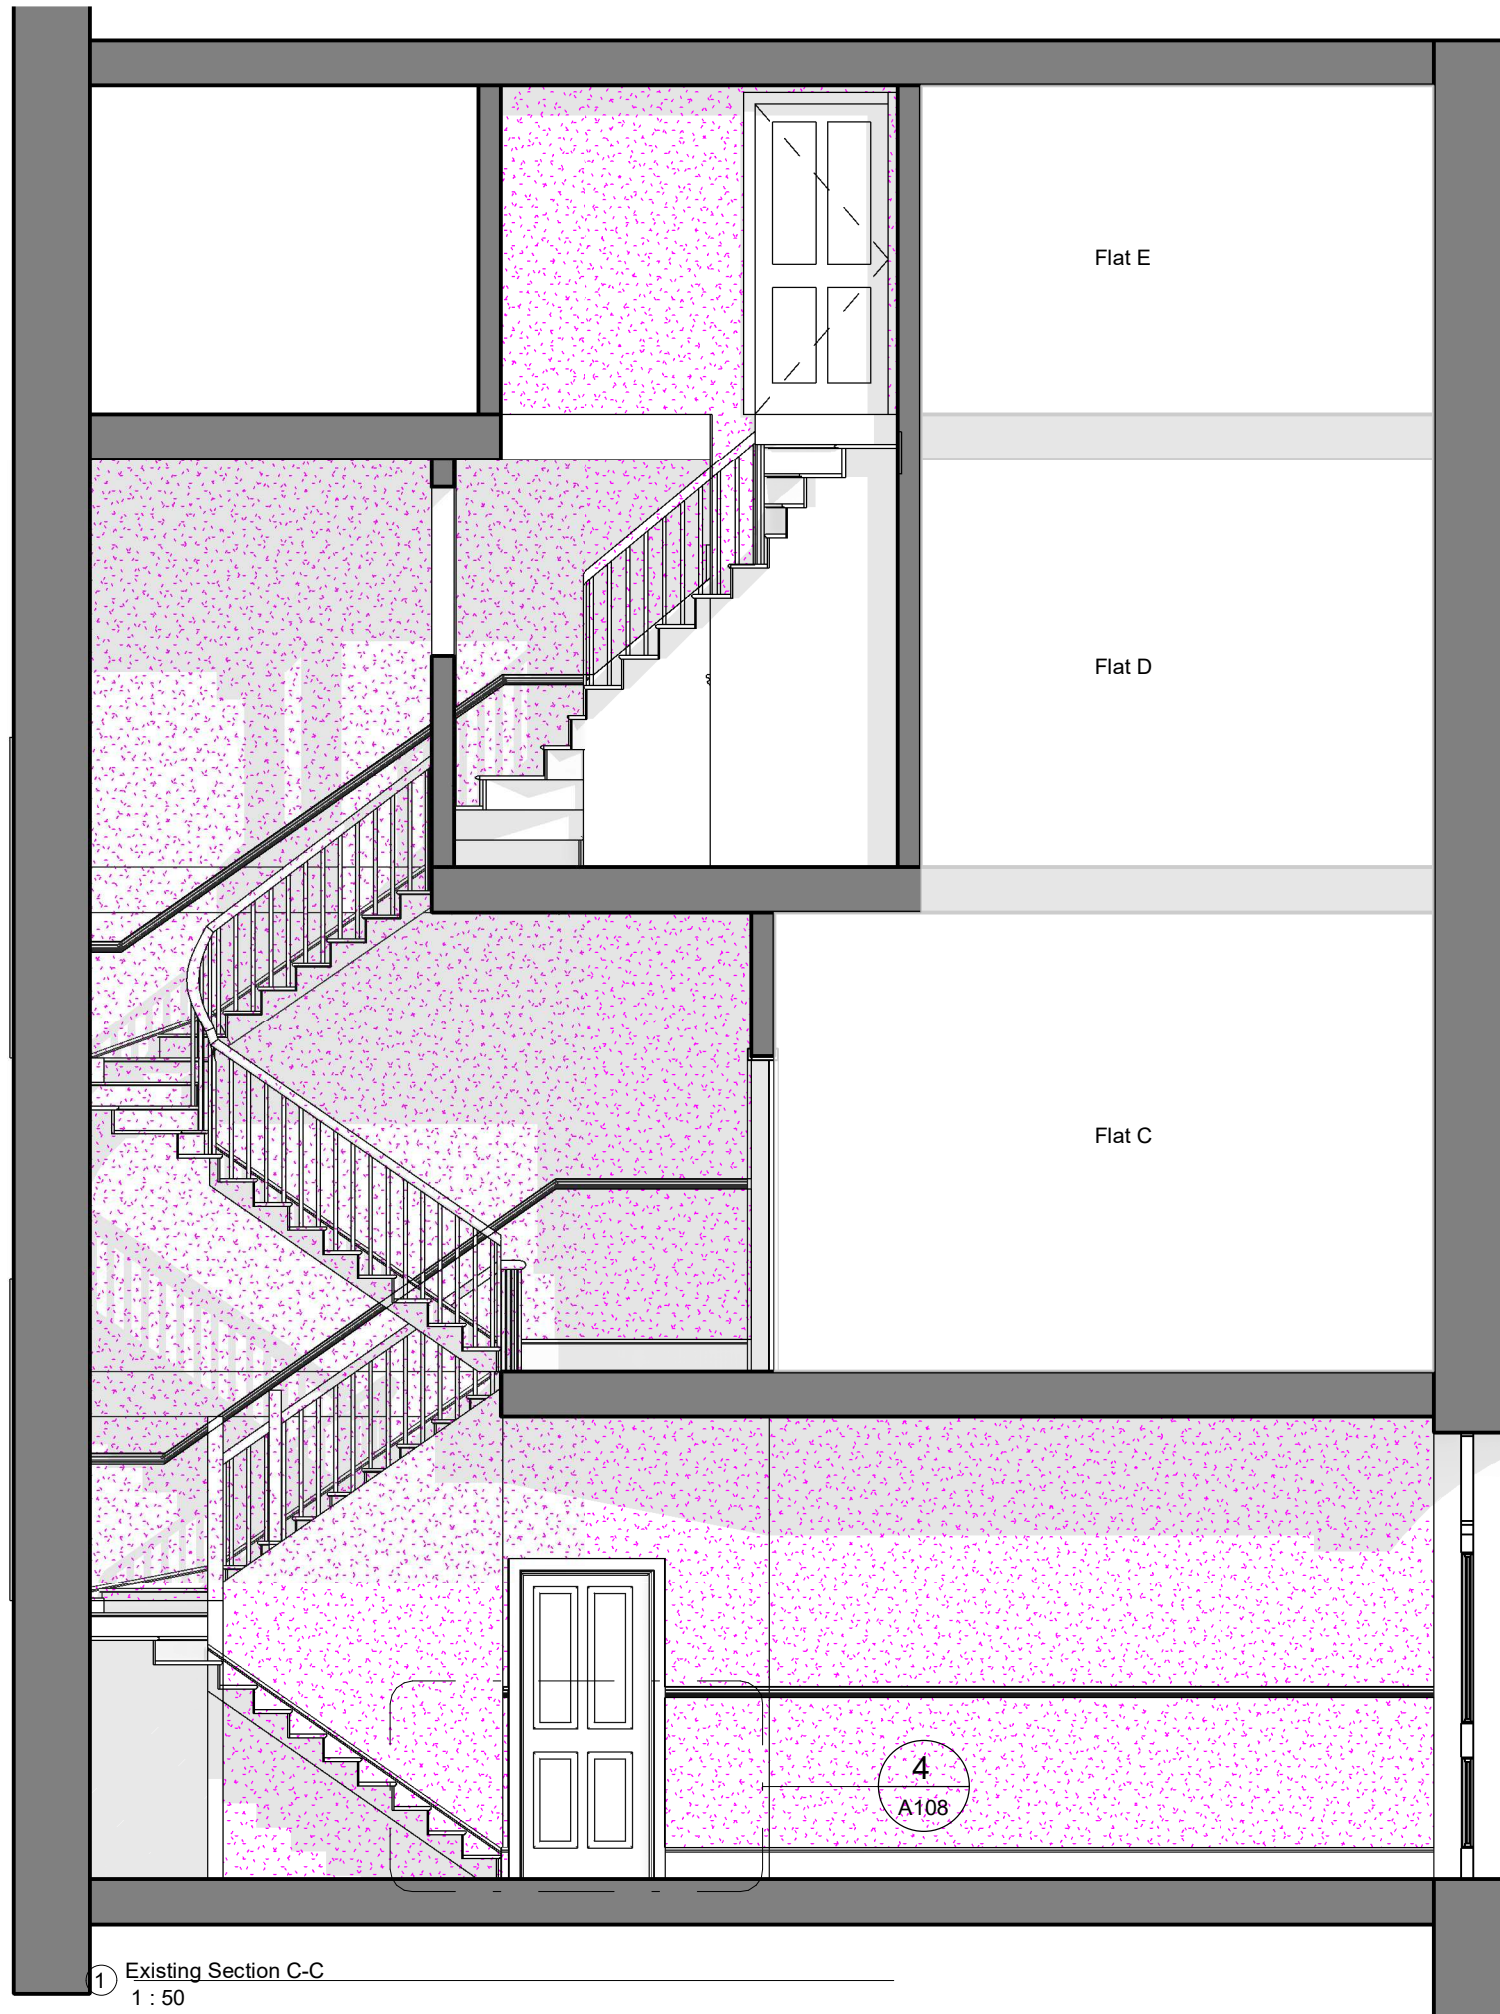

 Stud Walls To be Upgraded With Fireline Plasterboard

① Existing Section C-C  
1 : 50

**Notes:**

- Contractors are responsible for the verification of all dimensions on site and the architect is to be informed of any discrepancy.
- Do not scale from this drawing.
- All Dimensions to be checked on Site

**Legend/Site:**

**North:**

**Status**

No			
R01		Adecon	12/07/2022

Rev	Description	Issued By	Date

**Consultant:**



DESIGN AND BUILD LTD

Tel: +44 (0)7568902390 info@adecon.co.uk

**Project Name:**

4 Handel, St London, WC1N 1PB

**Sheet Name:**

A4069\_105/R01\_Existing Section  
C-C Legend

Client: Owner	Discipline Architecture	Purpose of Issue: PP
------------------	----------------------------	-------------------------

Drawn By: Author	Scale @ A3: 1 : 50	Date 12/07/2022
---------------------	-----------------------	--------------------

Drawing Number:	Rev. R01
-----------------	-------------