





① Proposed Section C-C
1 : 50

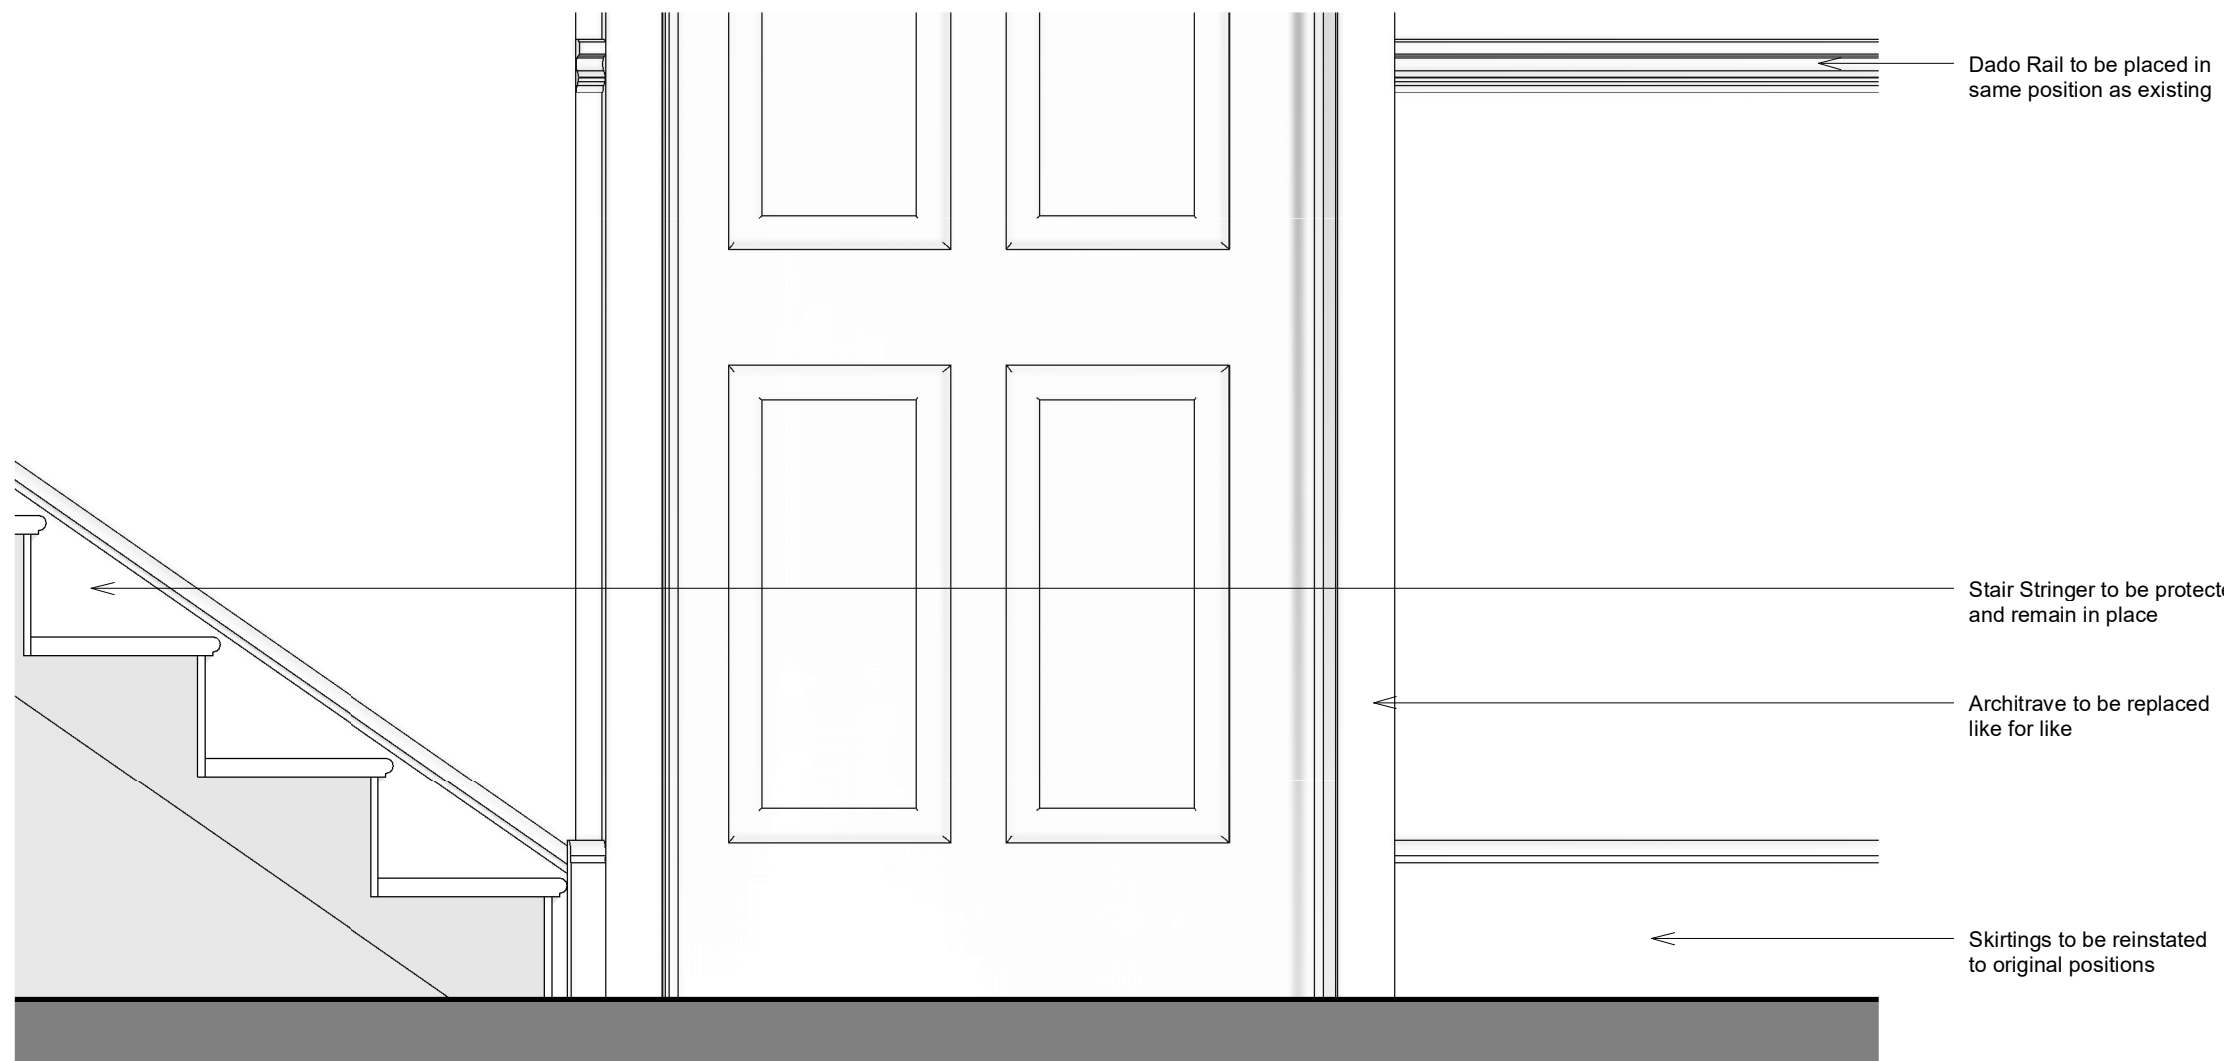

④ Detail 04
1 : 10

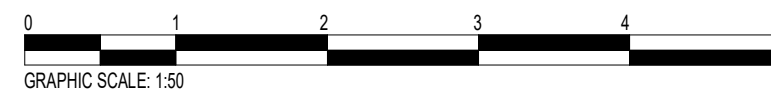

Notes:

- Contractors are responsible for the verification of all dimensions on site and the architect is to be informed of any discrepancy.
- Do not scale from this drawing.
- All Dimensions to be checked on Site

Legend/Site:

North:

Status

No	Issued By	Date
	Adecon	12/07/2022

Rev	Description	Issued By	Date

Consultant:



Tel: +44 (0)7568902390 info@adecon.co.uk

Project Name:

4 Handel, St London, WC1N 1PB

Sheet Name:

A4069_108/R01_Proposed Section C-C

Client: Owner	Discipline: Architecture	Purpose of Issue:
Drawn By: Author	Scale @ A3: As indicated	Date: 12/07/2022
Drawing Number:		Rev.