




Wall Thickness to be the same as the existing

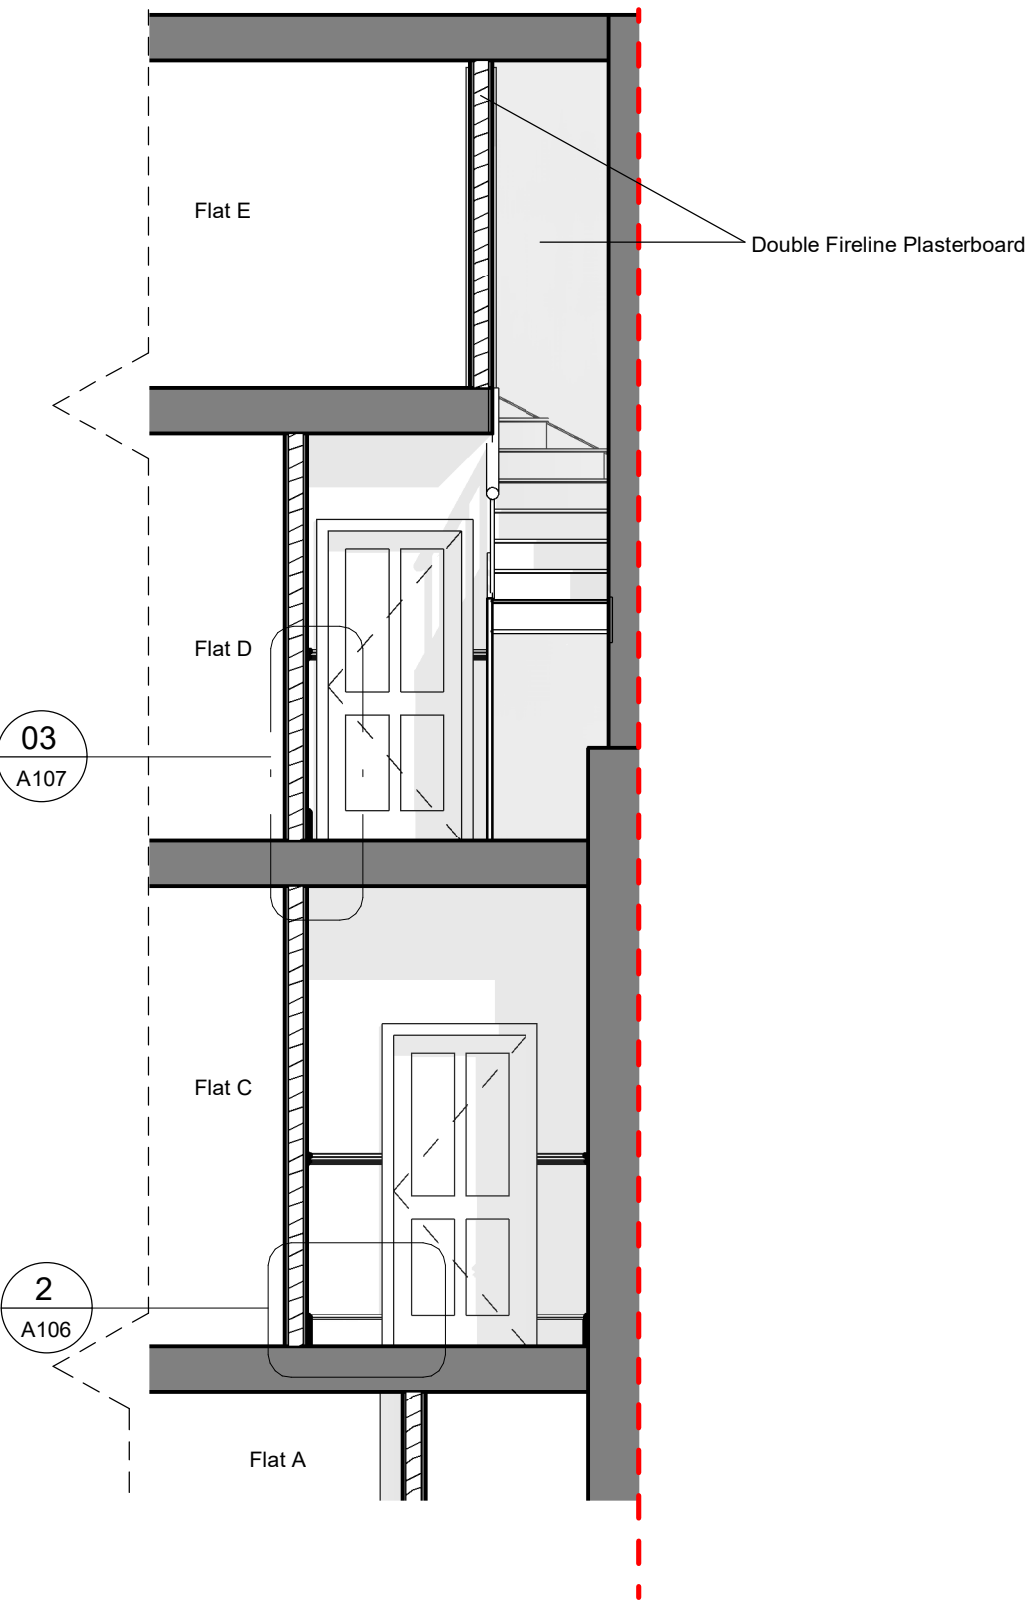

1 Proposed Section B-B
1 : 50

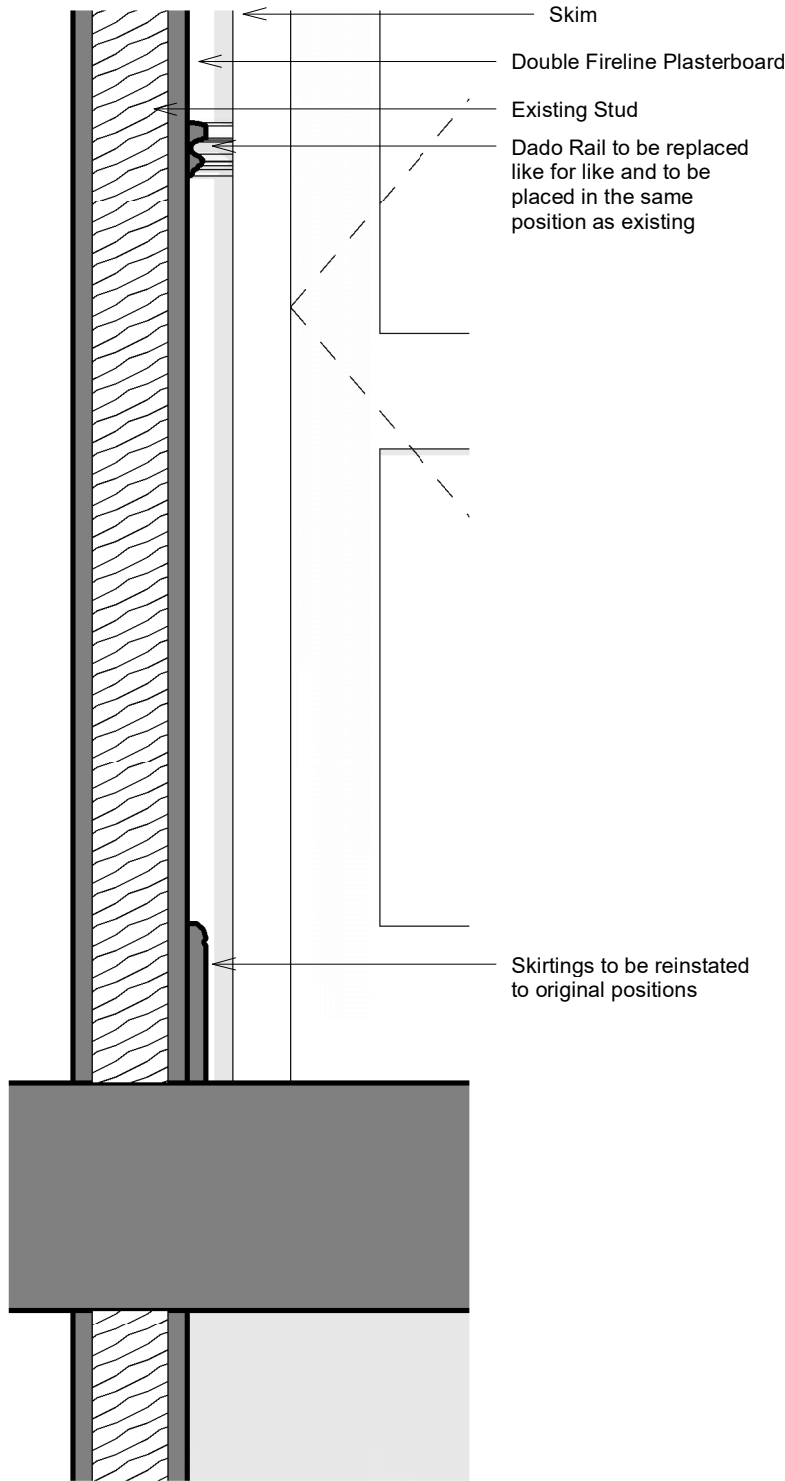

03 Detail 03
1 : 10

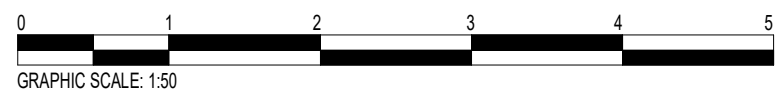

Notes:

- Contractors are responsible for the verification of all dimensions on site and the architect is to be informed of any discrepancy. Do not scale from this drawing.
- All Dimensions to be checked on Site

Legend/Site:

North:

Status

No		
	Adecon	12/07/2022

Rev	Description	Issued By	Date

Consultant:

Project Name:

4 Handel, St London, WC1N 1PB

Sheet Name:

A4069_107/R01_Proposed Section B-B

Client: Owner	Discipline: Architecture	Purpose of Issue:
Drawn By: Author	Scale @ A3: As indicated	Date: 12/07/2022
Drawing Number:		Rev.