


Elevation - Gayton Crescent

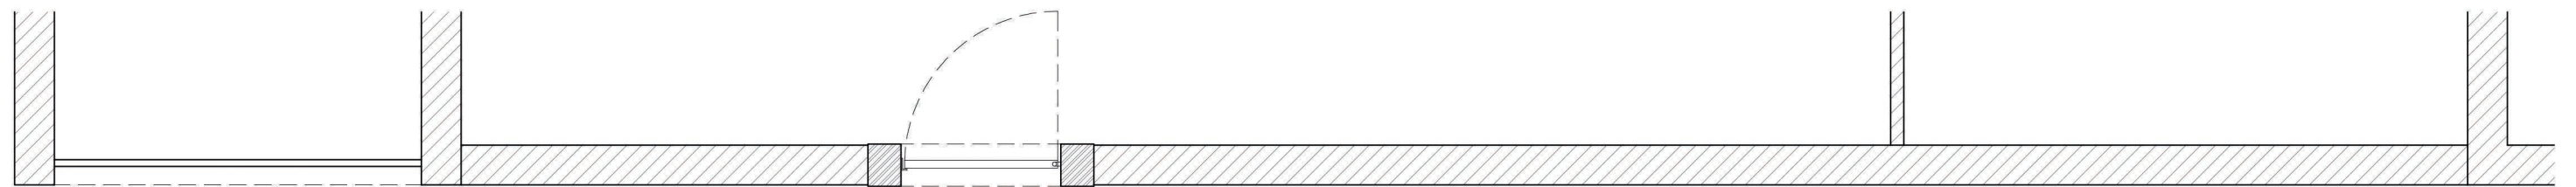

Plan

42 Willow Road NW3 1TS
Alterations to Existing Garden Wall
SK04 - PROPOSED
 1:50@A3