


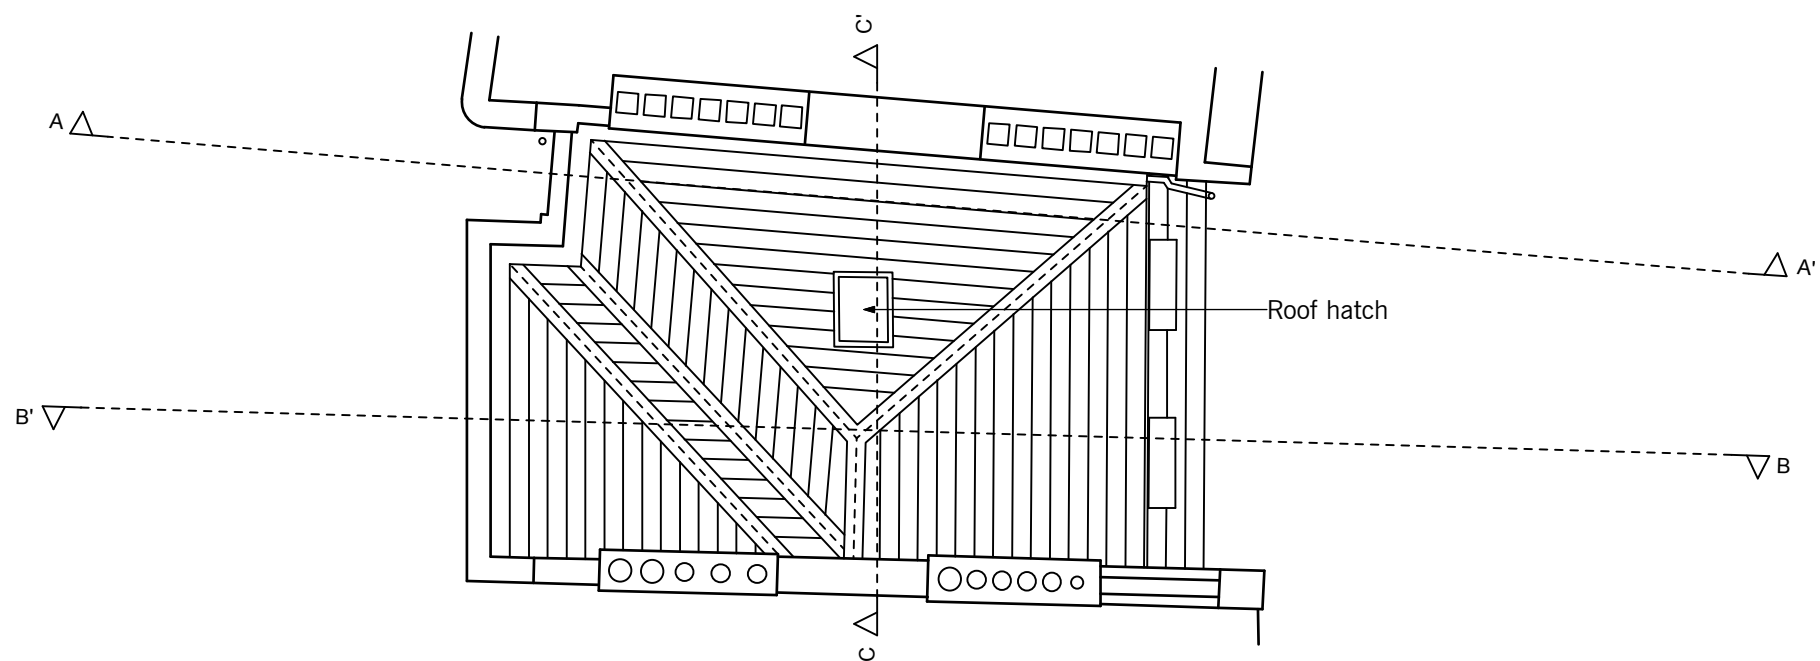

1. EXISTING ROOF PLAN

