


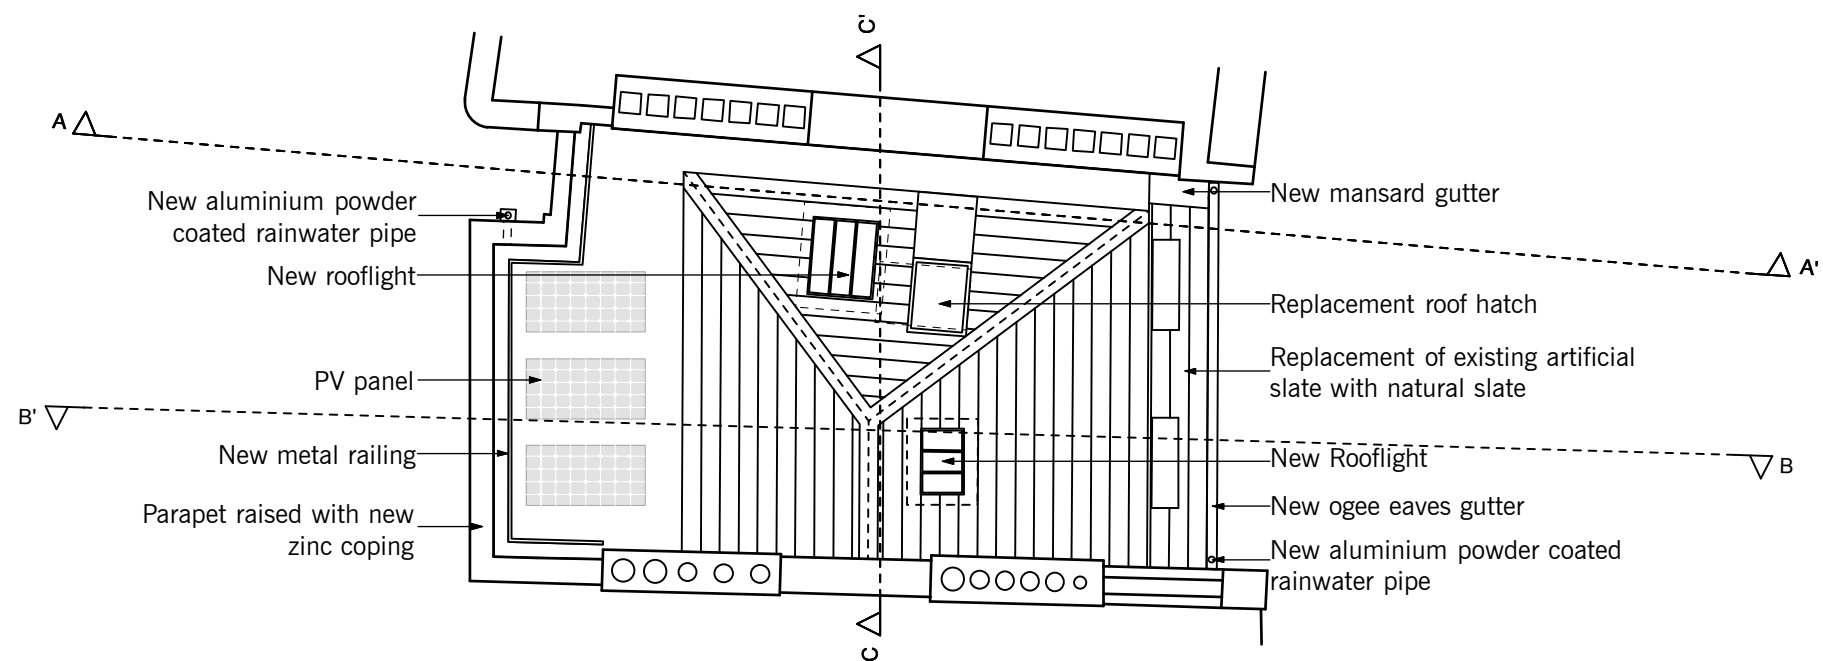

1. PROPOSED ROOF PLAN

