


04-001-A EXISTING LAYOUT- GROUND FLOOR
1:50 SCALE

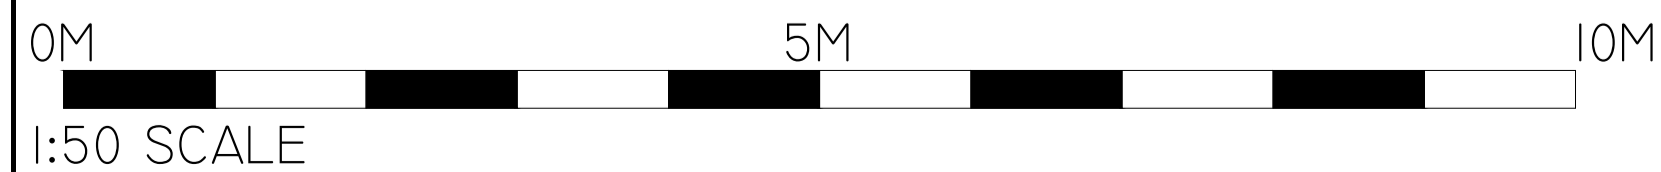

REV	DATE	AMENDMENTS



The Old Barn | Scrips Business Park | Cut Hedge Lane
Coggeshall | Essex CO6 1RL

EXISTING LAYOUT
(GROUND FLOOR)

PROJECT:	KINGSWAY PROJECT
ADDRESS:	
DWG NO.:	04-001-A
DWG TITLE:	EXISTING LAYOUT - GROUND FLOOR
DWG DATE:	23.05.2022
DWG SIZE:	SCALE AS SHOWN @ A1
DRAWN:	CHECKED: ISSUE :