



All dimensions of existing window approximate only, based on site survey information and visual assessment of thicknesses of elements

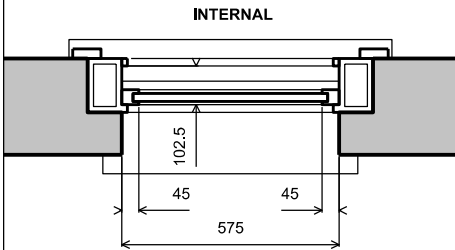


EXTERNAL

EXISTING TYPICAL SASH WINDOW

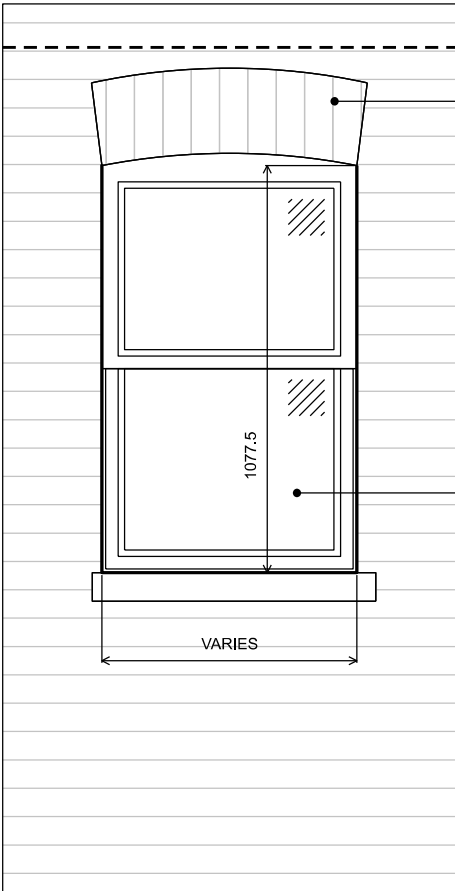

All dimensions of proposed window subject to final manufacturer's details

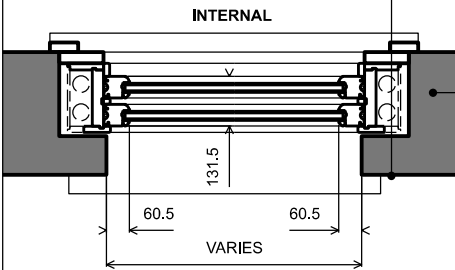

EXTERNAL

PROPOSED TYPICAL SASH WINDOW

Decorative brick detail retained

New double glazed timber sash windows to meet current building regulations standards

New timber framed sash windows with double glazed units to meet current building regulations standards

New cavity wall with retained facing bricks. Increased width to allow for additional insulation

Notes:

Unless stated otherwise, all dimensions are in millimetres.

All dimensions to be checked and confirmed on site by contractor and as such are to be his responsibility.

Any errors, omissions or discrepancies on this drawing are to be reported to the architect.

Rev:

JOE WRIGHT ARCHITECTS

t: www.joewrightarchitects.co.uk e: info@joewrightarchitects.co.uk

Project: 32 Willoughby Road, NW3 1RU

Drawing: Sash Window

Title: Comparison Existing and Proposed

Scale: 1:20 @ A3

Date: 09.08.22

Dwg No: 2104-01_PL_111

Rev: A