


LEGEND

1. New terrace paving
2. New drainage with ACO Galvanized Brickslot draiage channel with access point
3. Soft landscaping and grass
4. New pathway that leads into rear garden, to match existing
5. New hedge
6. Existing mound
7. New timber fence

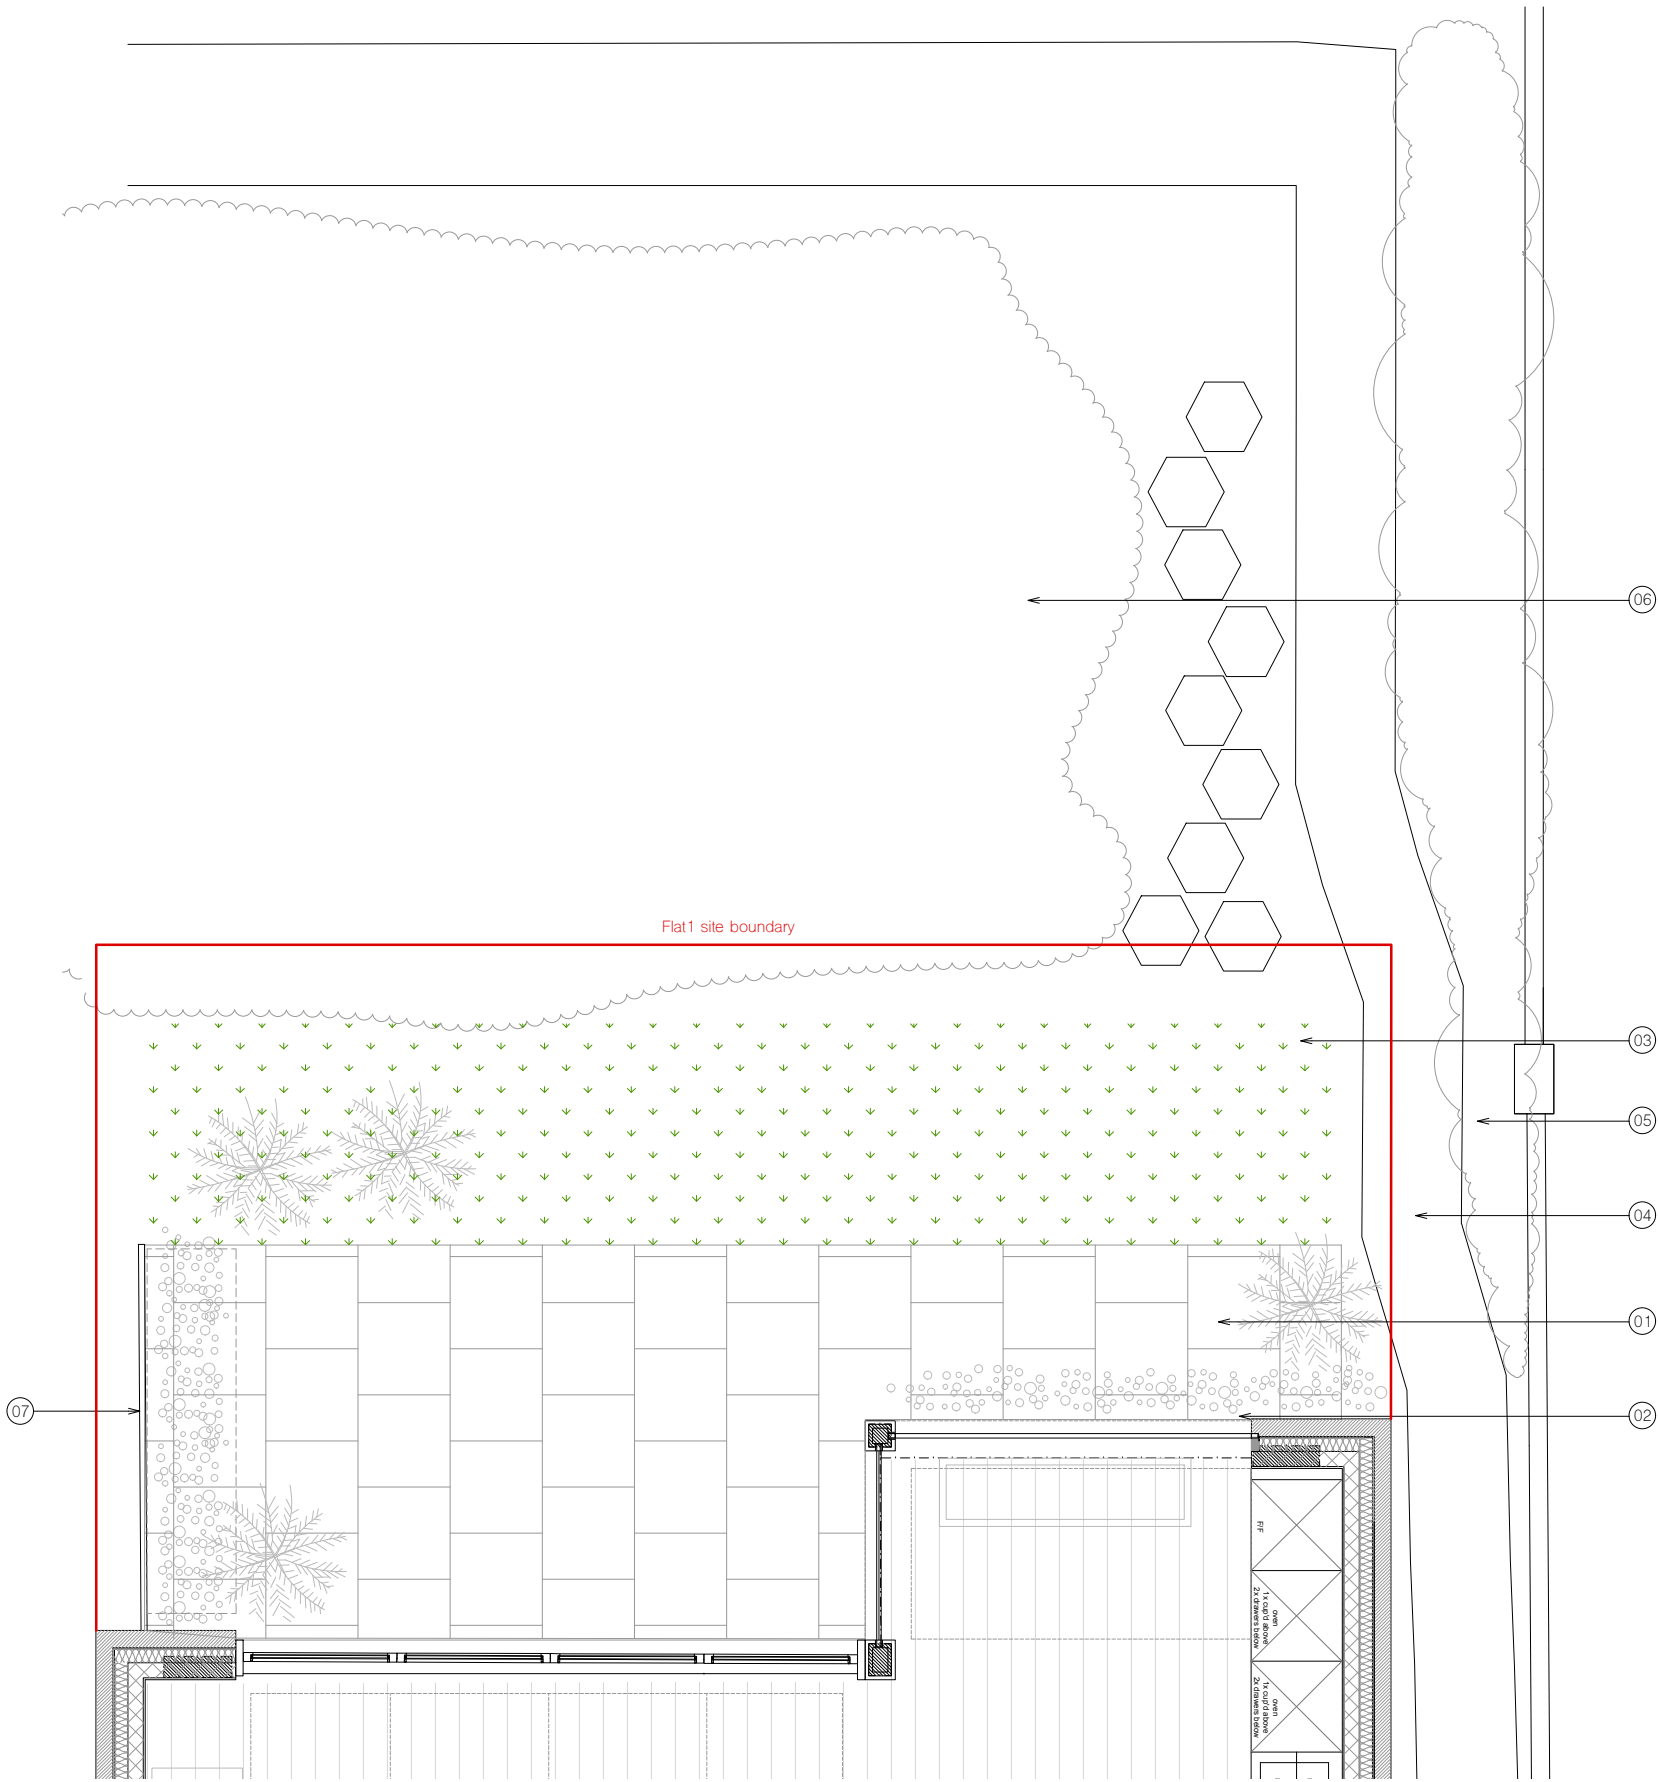

notes

All information subject to design development and site verification.

This drawing is the property of ROAR CR Ltd. No disclosure or copy of it may be made without written permission. This drawing is for planning purposes only, no guarantee is given to its accuracy or correctness and is subject to site verification.

project

Belsize Park

client

-

architect

ROAR

drawing title

proposed rear terrace

scale at A1 scale at A3 date

1:25 1:50 08.22

job no. drawing rev.

169 A408 -