



Contractor is to check all dimensions prior to fabrication or construction on site.


This drawing is the Copyright of Adaptation Design Limited

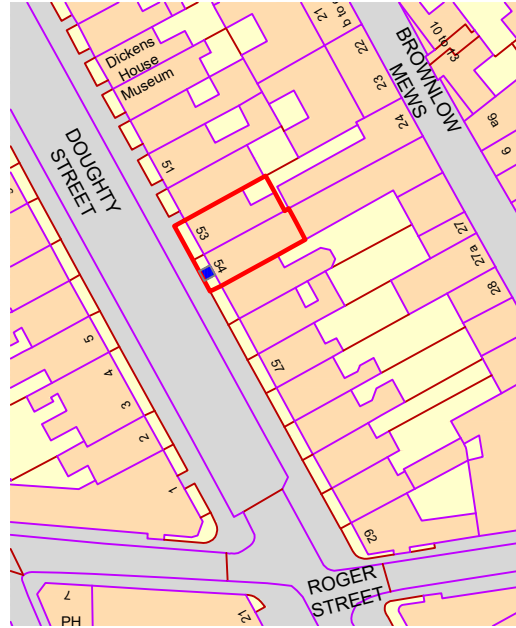

Location Plan @ 1:1250

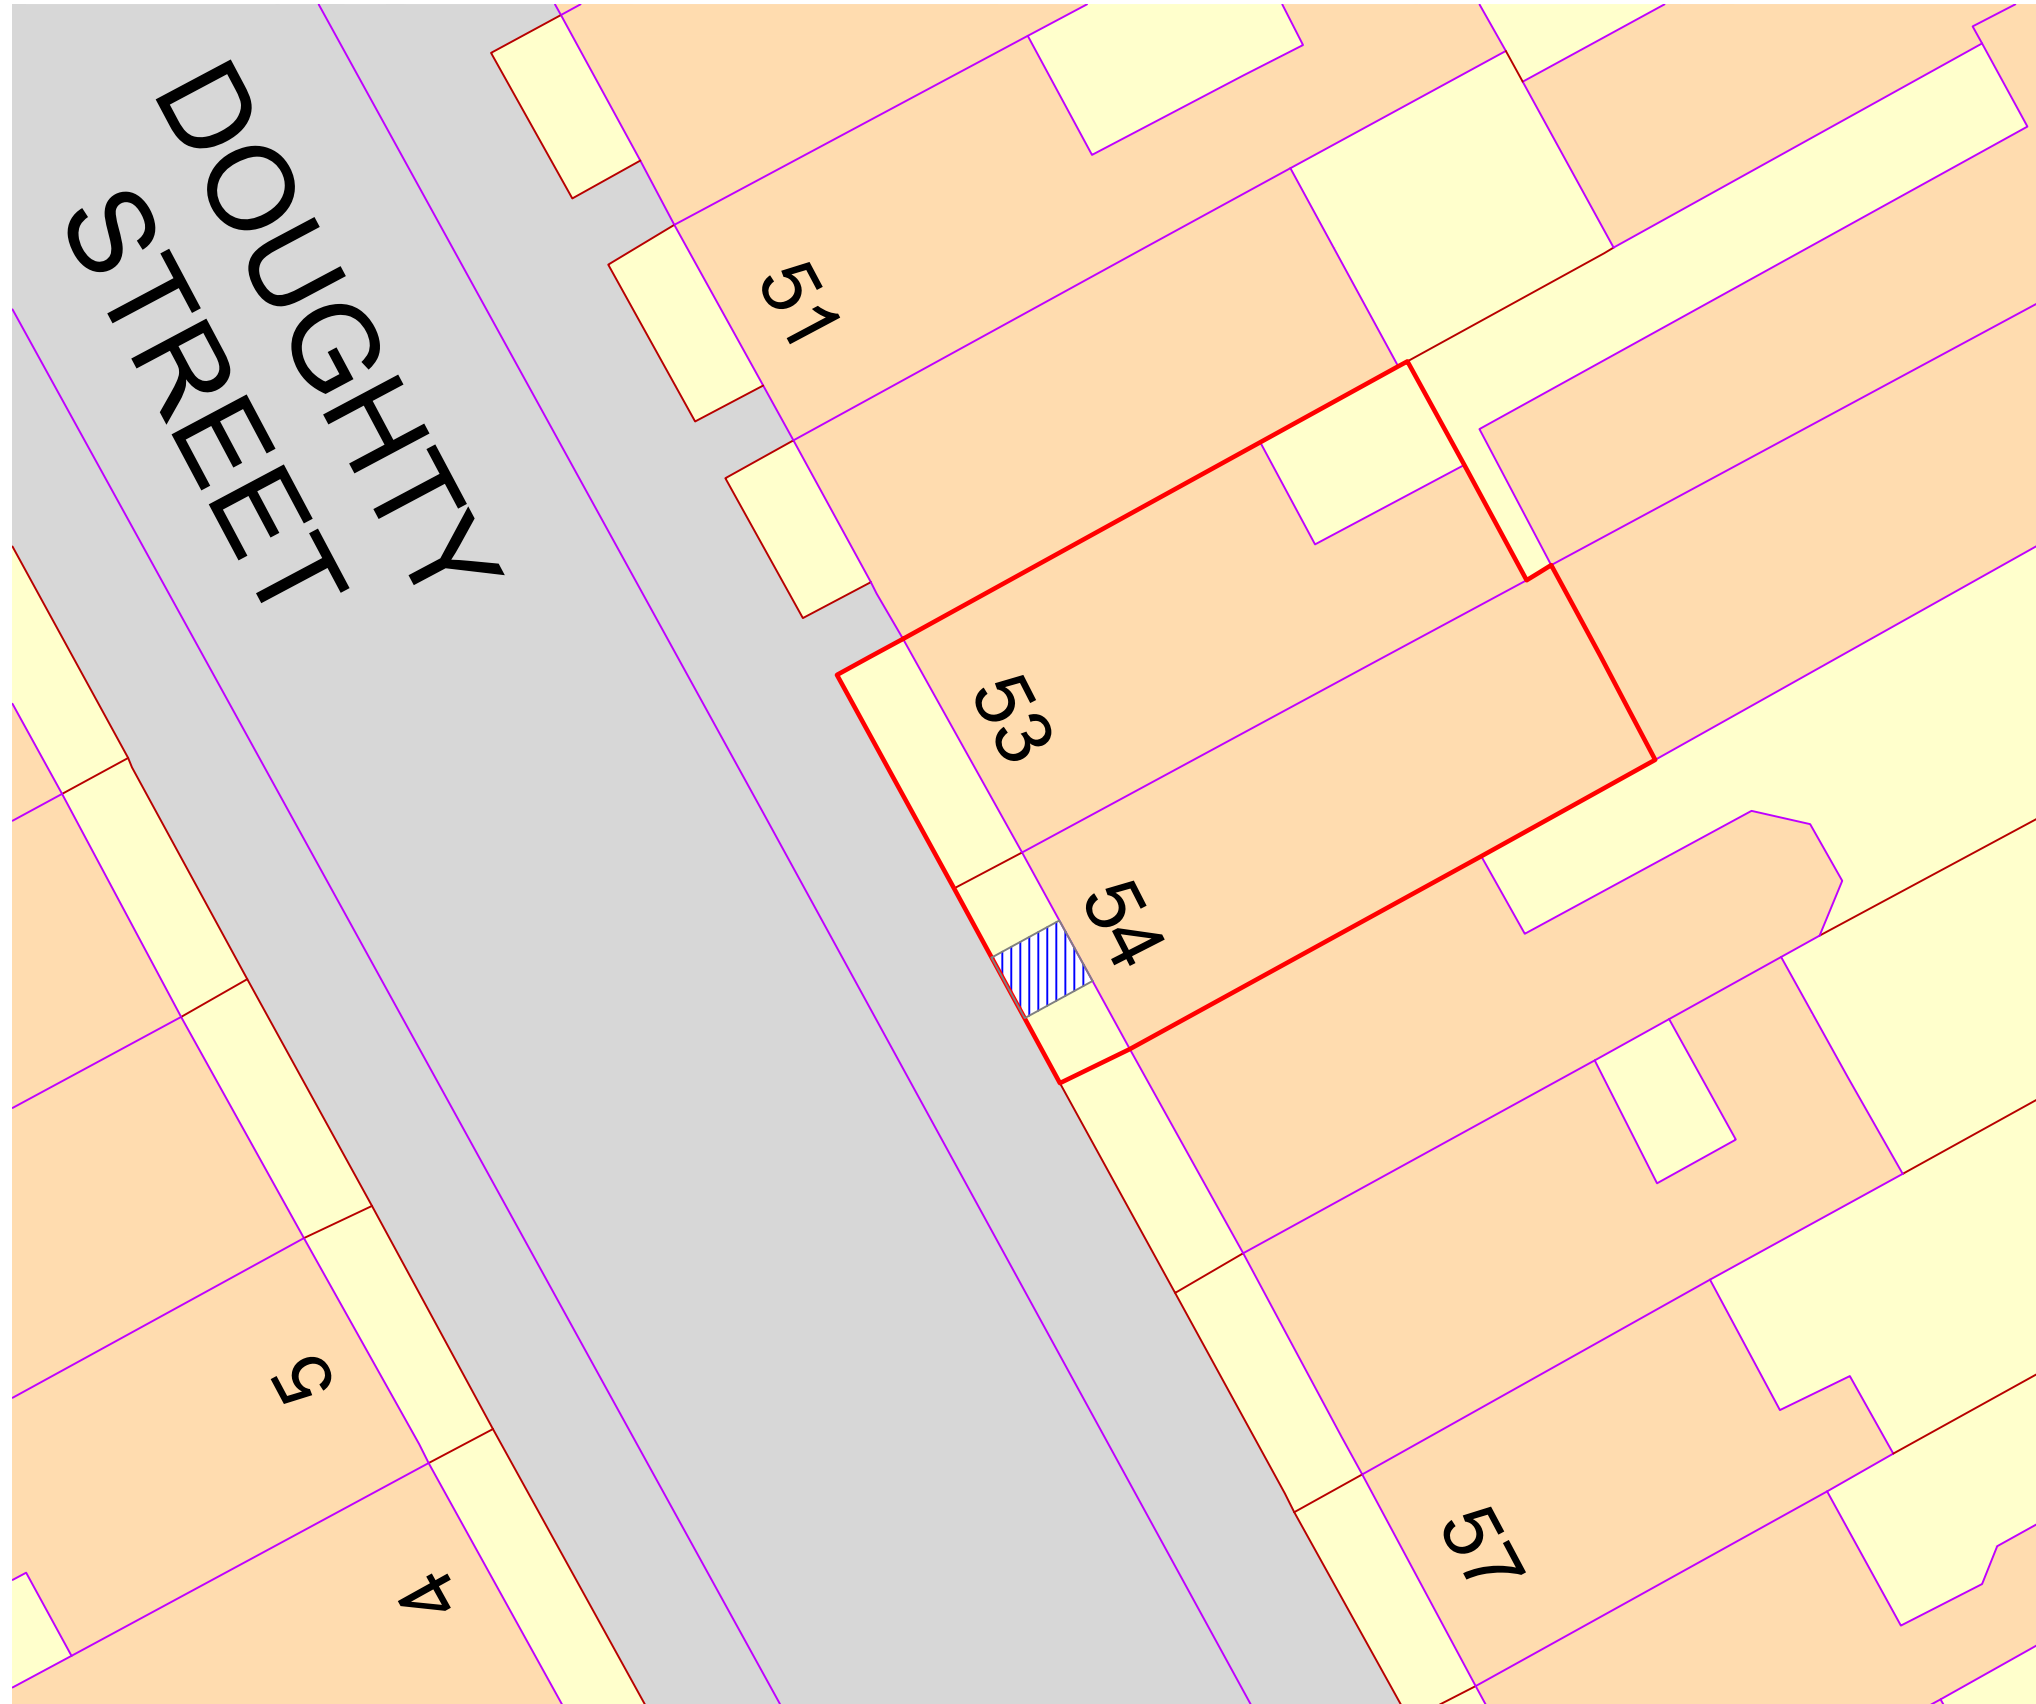


Block Plan @ 1:200

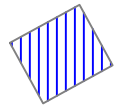

Proposed location for platform lift installation

Drawing No. <b>DC 5038 - 02</b>	Scale Var. @ A3	Date Aug 22
	Drawn by: CS	Revision
Revision		

Site Address 54, 53 - 54 Doughty Street, London, WC1N 2PL
Drawing Location Plan and Block Plan
Client Doughty Street Chambers


 Surveying and Architectural Services -  
 Adaptation Design for Disabled People  
 4 Carriers Row, Hatfield, Hertfordshire, AL9 5NB  
 Tel: 020 8492 1617 Email: office@adaptationdesign.co.uk  
 Website: www.adaptationdesign.co.uk