



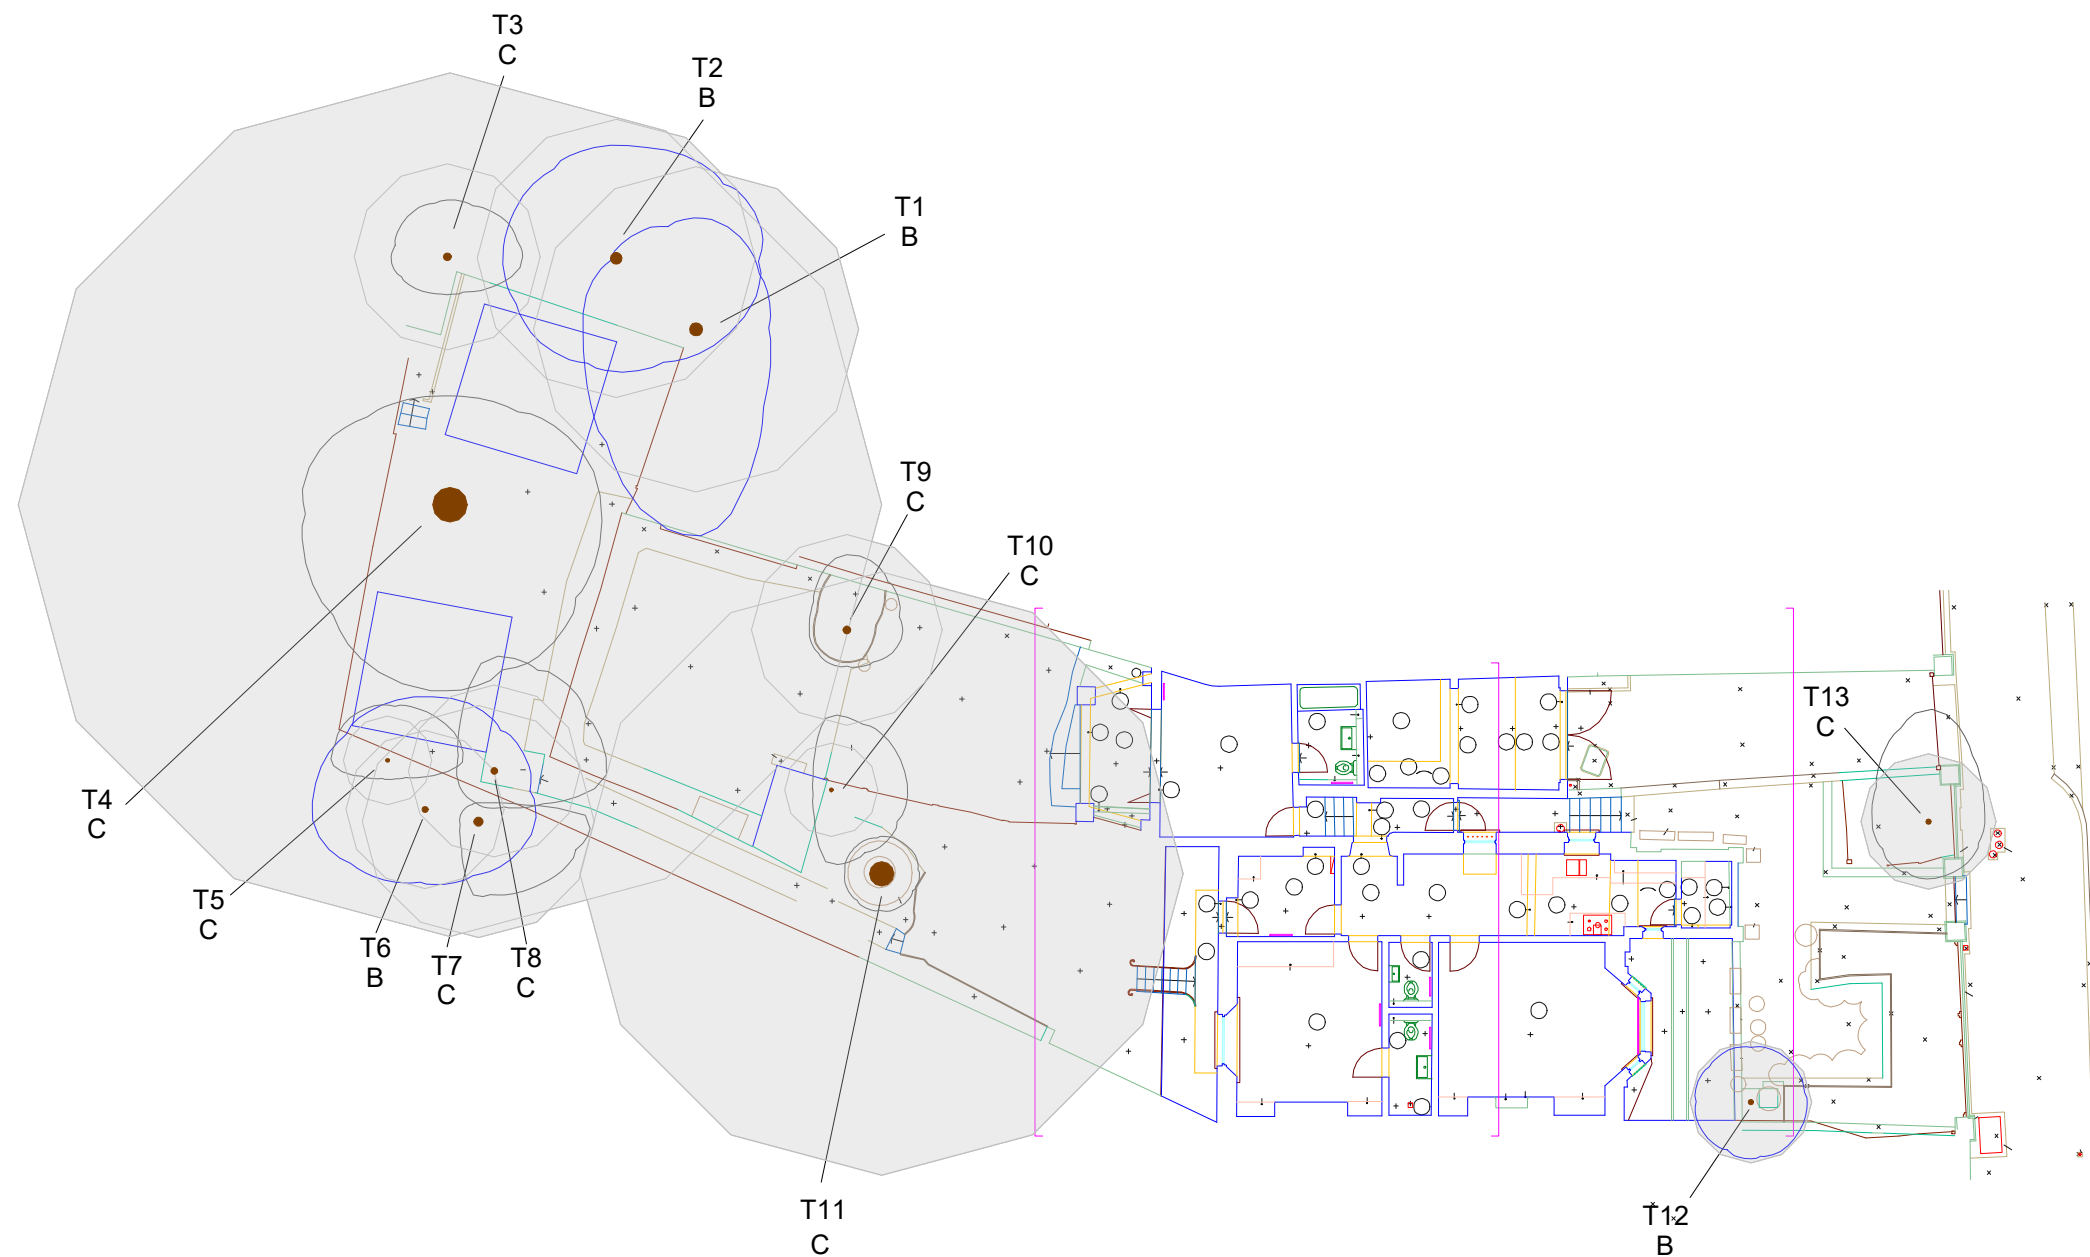

Plan Notes

Plan legend

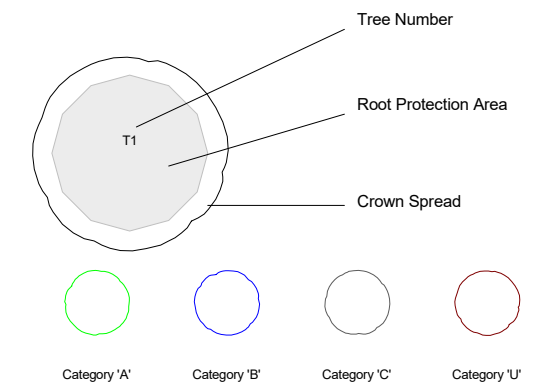

Connick Tree Care
New Pond Farm, Woodhatch Road, Reigate, Surrey, RH2 7QH
Tel: 01737 779191
Email: info@connicktreecare.co.uk

Tree Constraints Plan

SCALE :
1 : 200 @ A3

DATE :
02/12/2021

MAP FILENAME : 186723/TCP/PRO
SITE: 5a Parkhill Road, London

Pear Technology Services Ltd, Email info@peartechology.co.uk
Maps based on Ordnance Survey MasterMap or 1:25000 Mid-scale data with
the permission of the Controller of HMSO. © Crown Copyright

