

- General notes:
1. All copyrights retained.
 2. No responsibility is accepted for unauthorised use.
 3. Do not scale from drawings - Use figured dimensions only and verify on site.
 4. All information is subject to statutory consents, rights of light and survey.
 5. All information remains the property of Vita Architecture Ltd and may not be used for any purpose whatsoever, or reproduced through any medium without the written consent of Vita Architecture Ltd.
 6. All structural alterations to be confirmed by the strucural engineer prior to work commencing on site.
 7. All designs subject to survey.
 8. All designs subject to site inspection.

Rev.	Description	Date	dr by	ap by
A	Planning	22.09.02	VA	RB
original by VA			VA	RB

Address:
TMRW Hub @ Davis House,
Robert Street,
London
CR0 1QQ

Telephone:
0208 144 1737


Email:
info@vitaarchitecture.com



Client — Sara Kurtulus	
Project — Parkhill Road - Studio	
Drawing — Section Through Studios	
Drawing Number 0170	Scale @ A3 1 : 50
Project Number 0423 - A	Issue Status Planning
Drawing Name PL-0423 - A-A-0170	Rev A

Disclaimer

This drawing is to be read in conjunction with all related drawings. Do not scale from this drawing. All dimensions must be checked and verified on site before commencing any work or producing shop drawings. The originator should be notified immediately of any discrepancy. This drawing is copyright and remains the property of Vita Architecture Ltd.

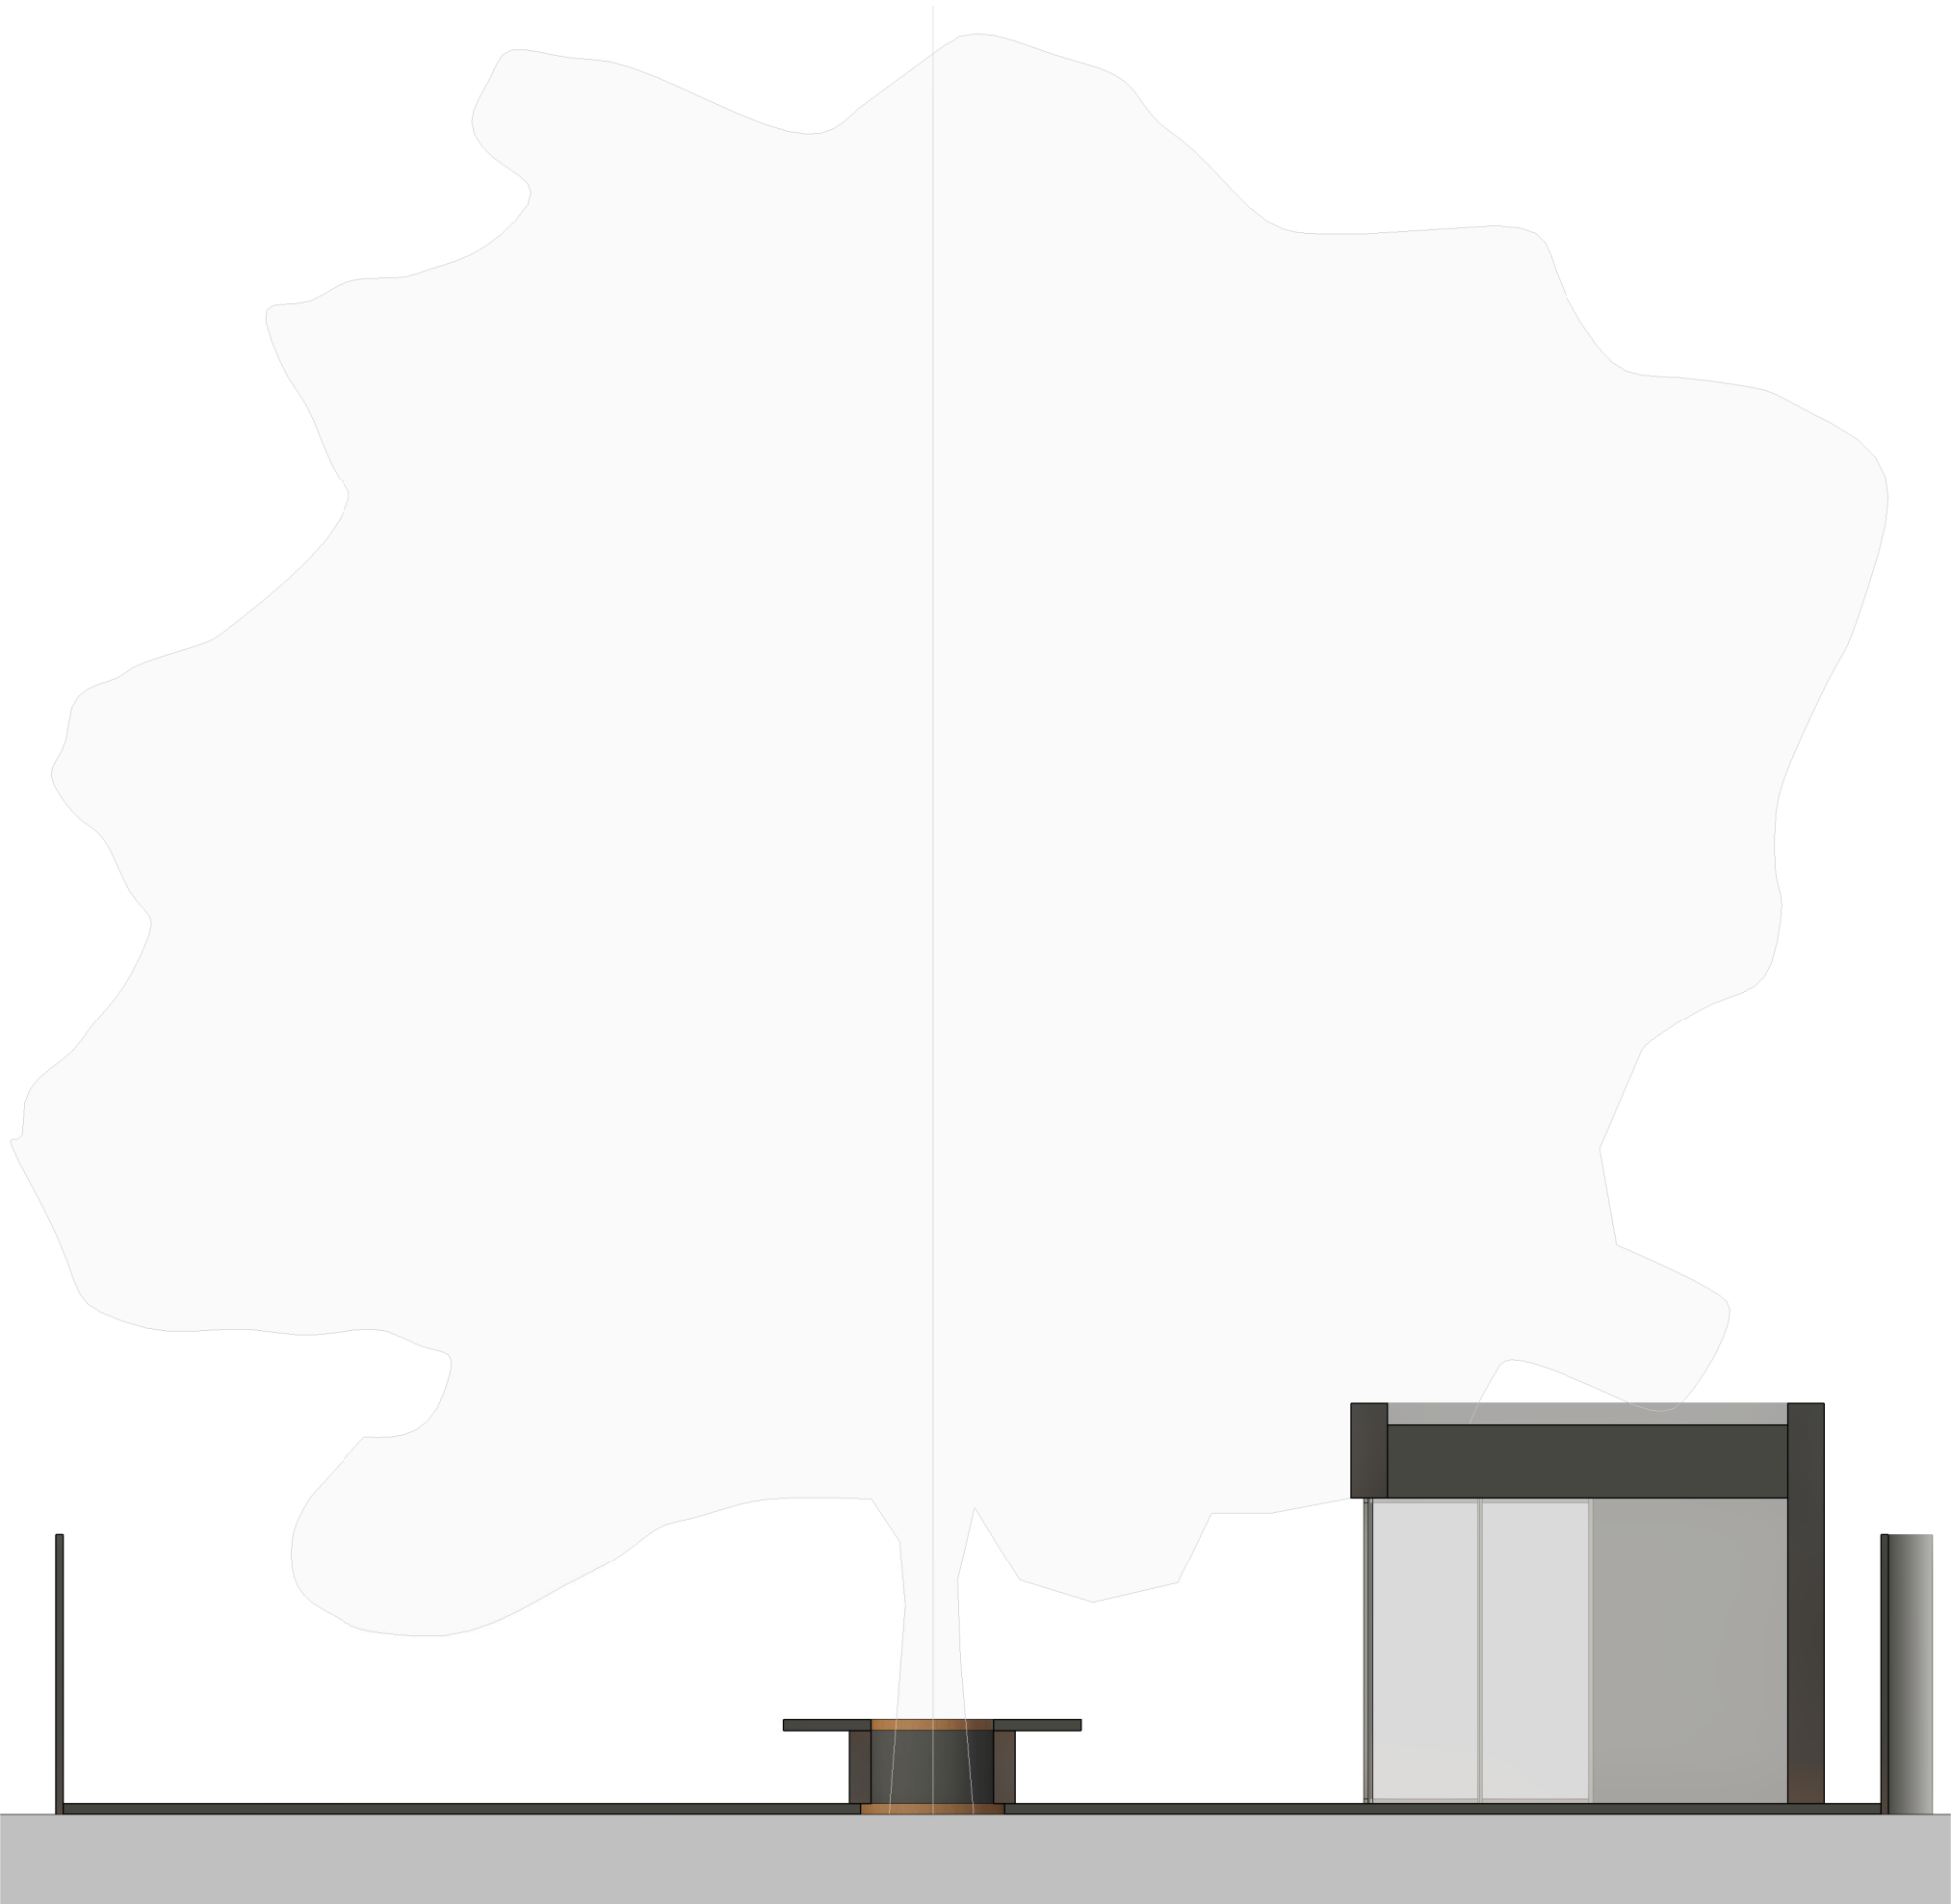

01 Section Through Studio
1 : 50