
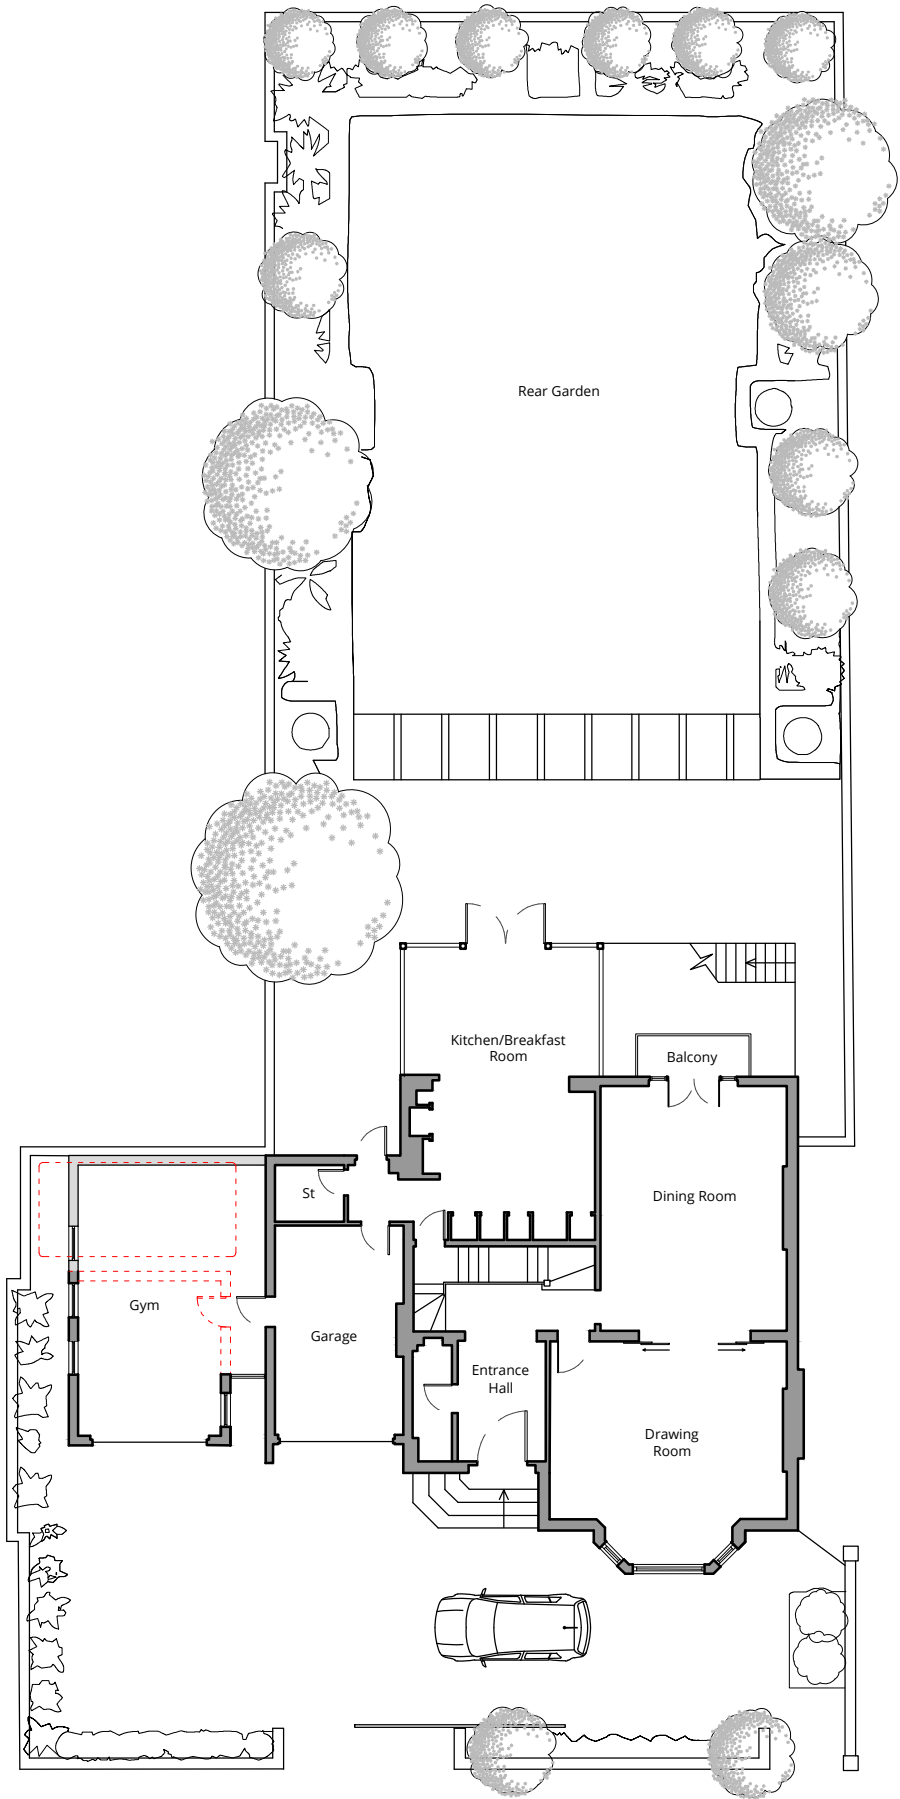


KEY

existing

demolished

proposed

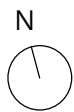

Proposed  
Ground Floor Plan

Rev.	Description	Date	Rev.	Description	Date
0	First issue.	[DD.MM.YY]			

