


KEY


existing

demolished

proposed

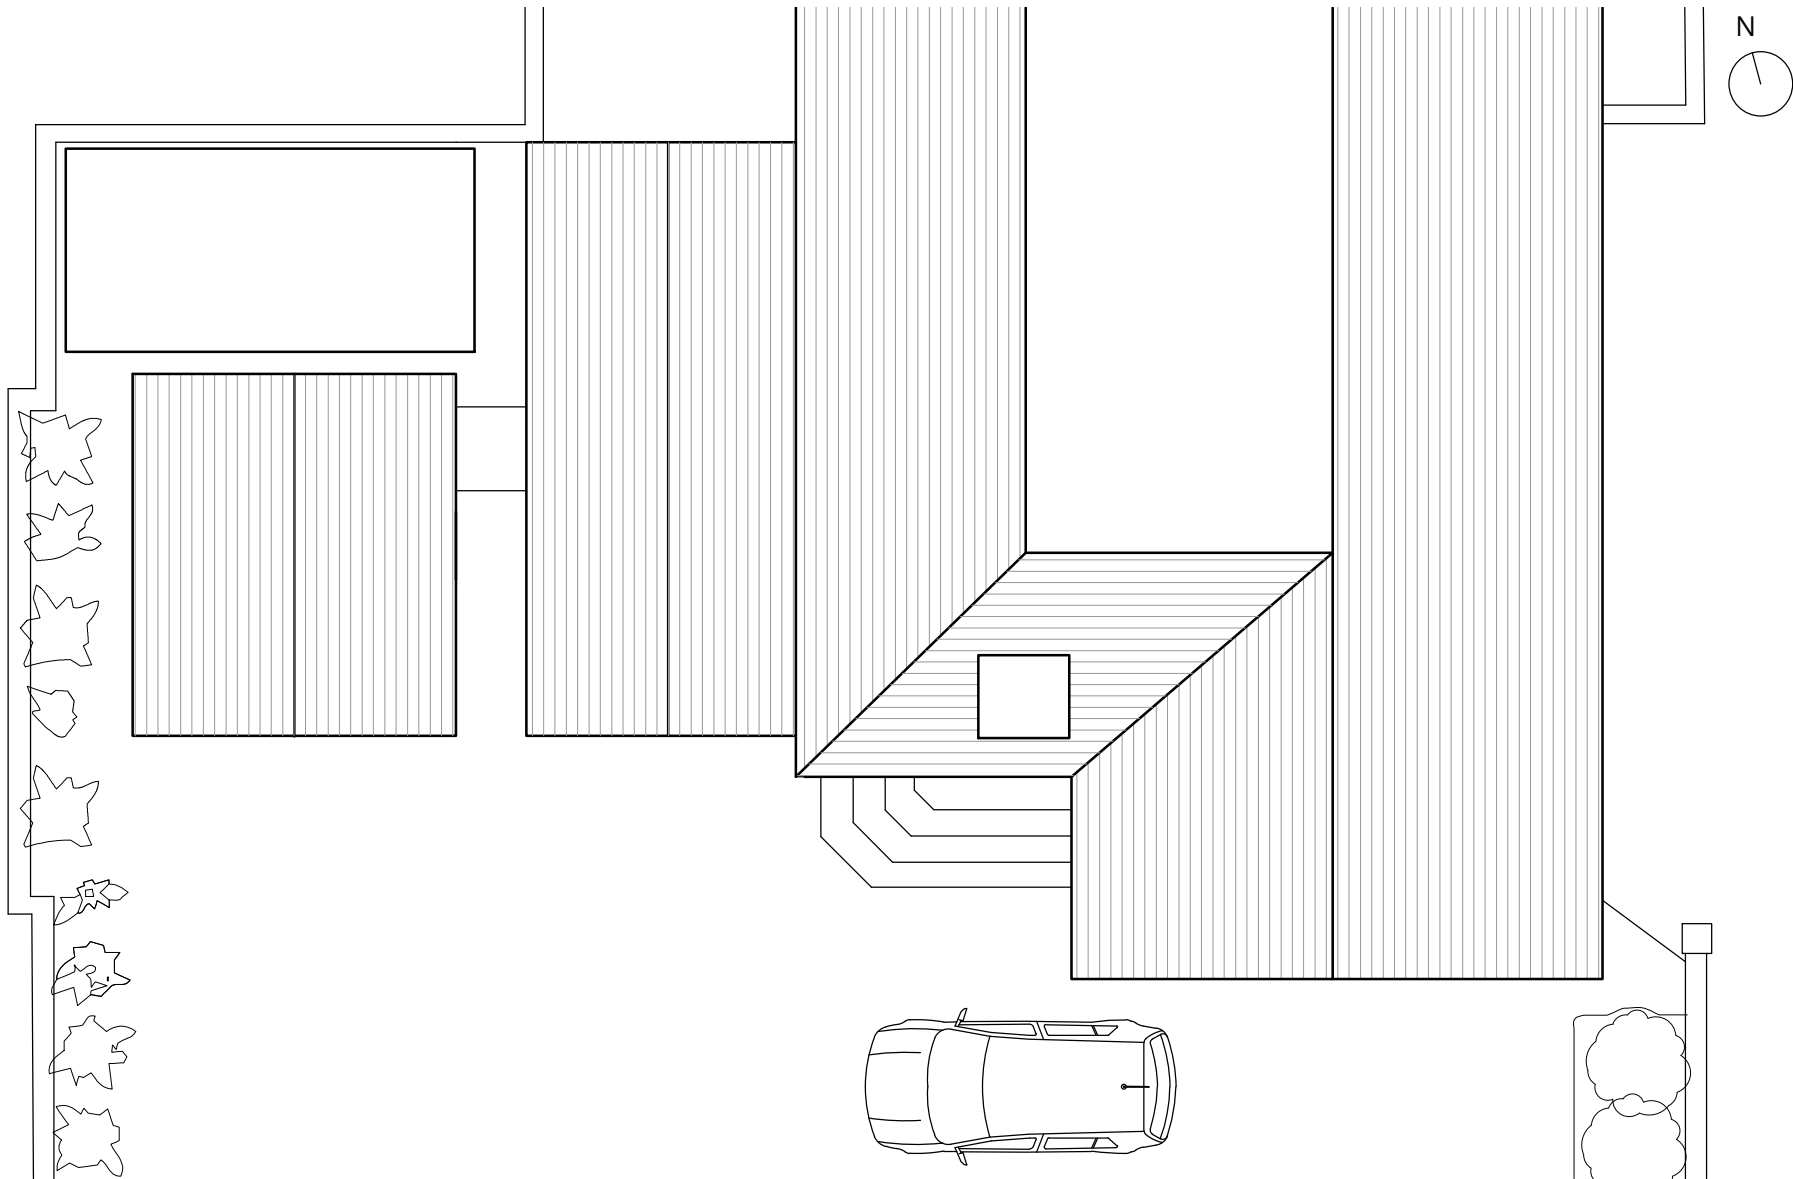

Existing Roof Plan

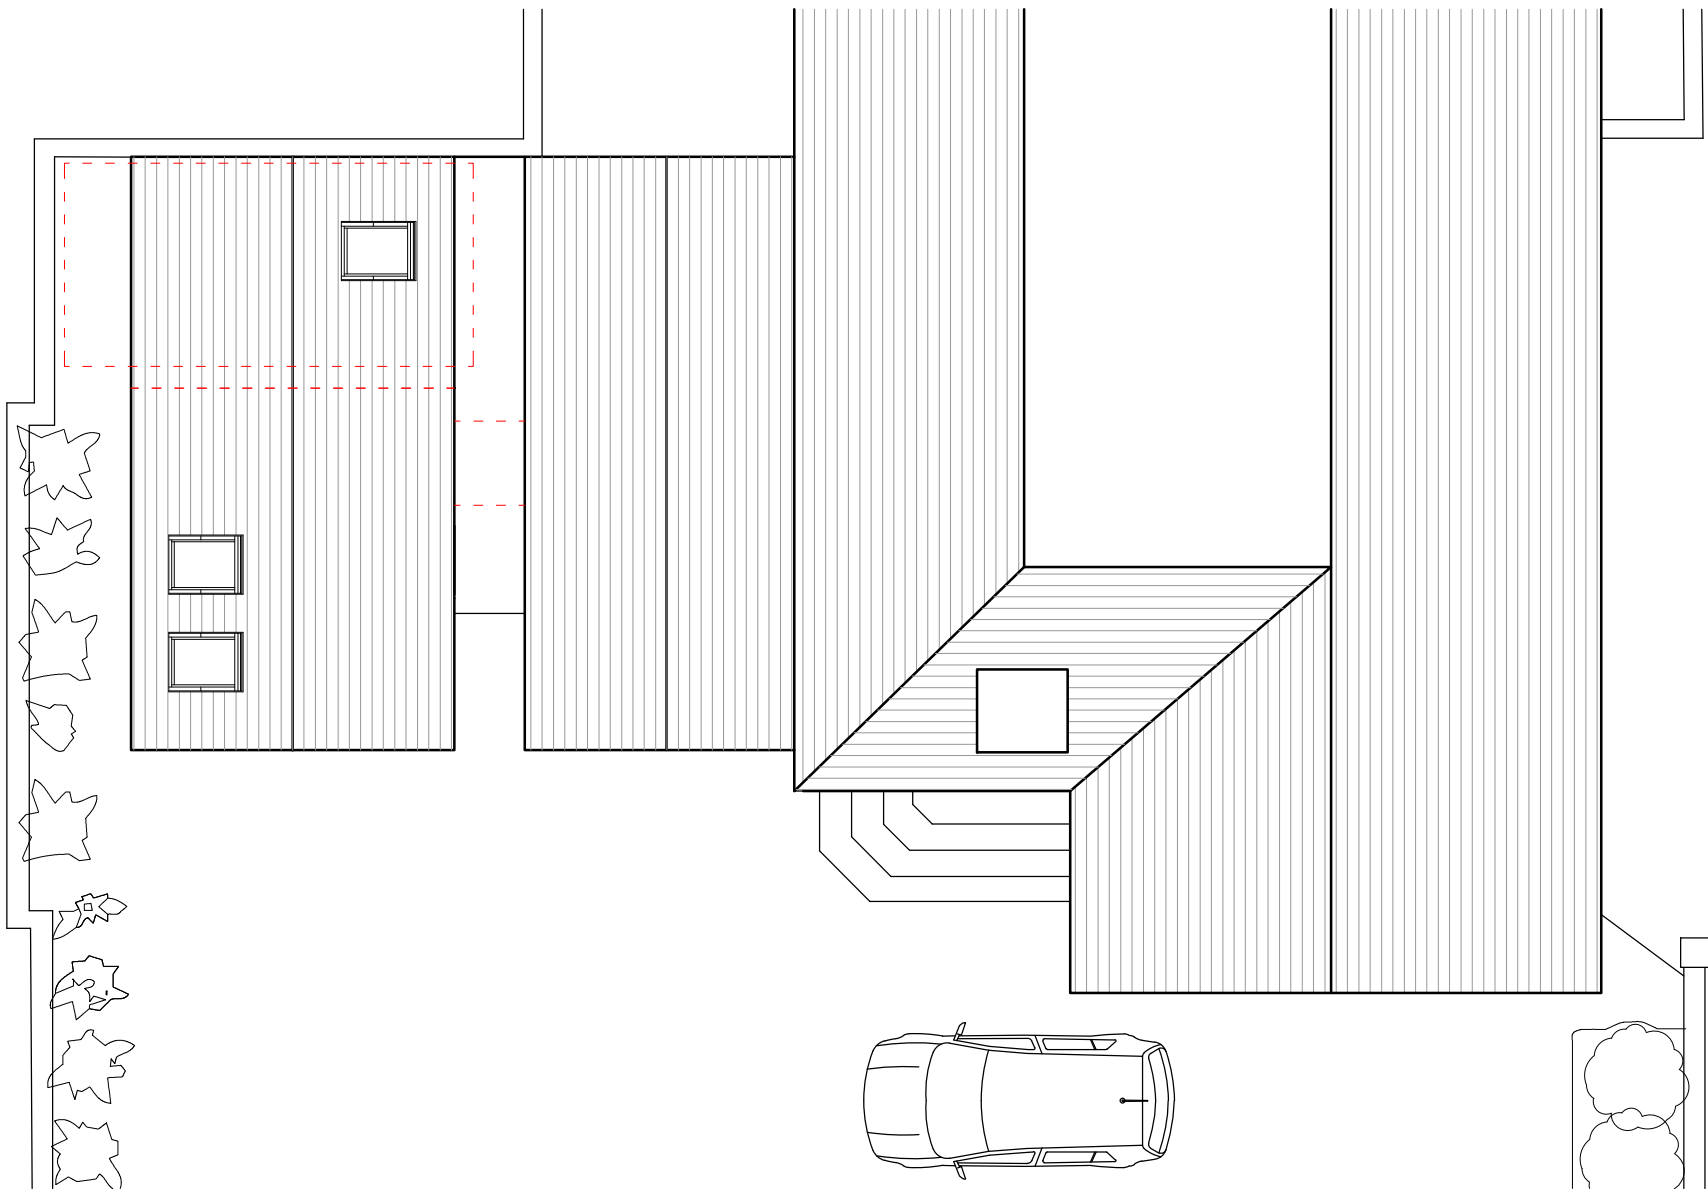

Proposed Roof Plan

Rev.	Description	Date	Rev.	Description	Date
0	First issue.	[DD.MM.YY]			

