



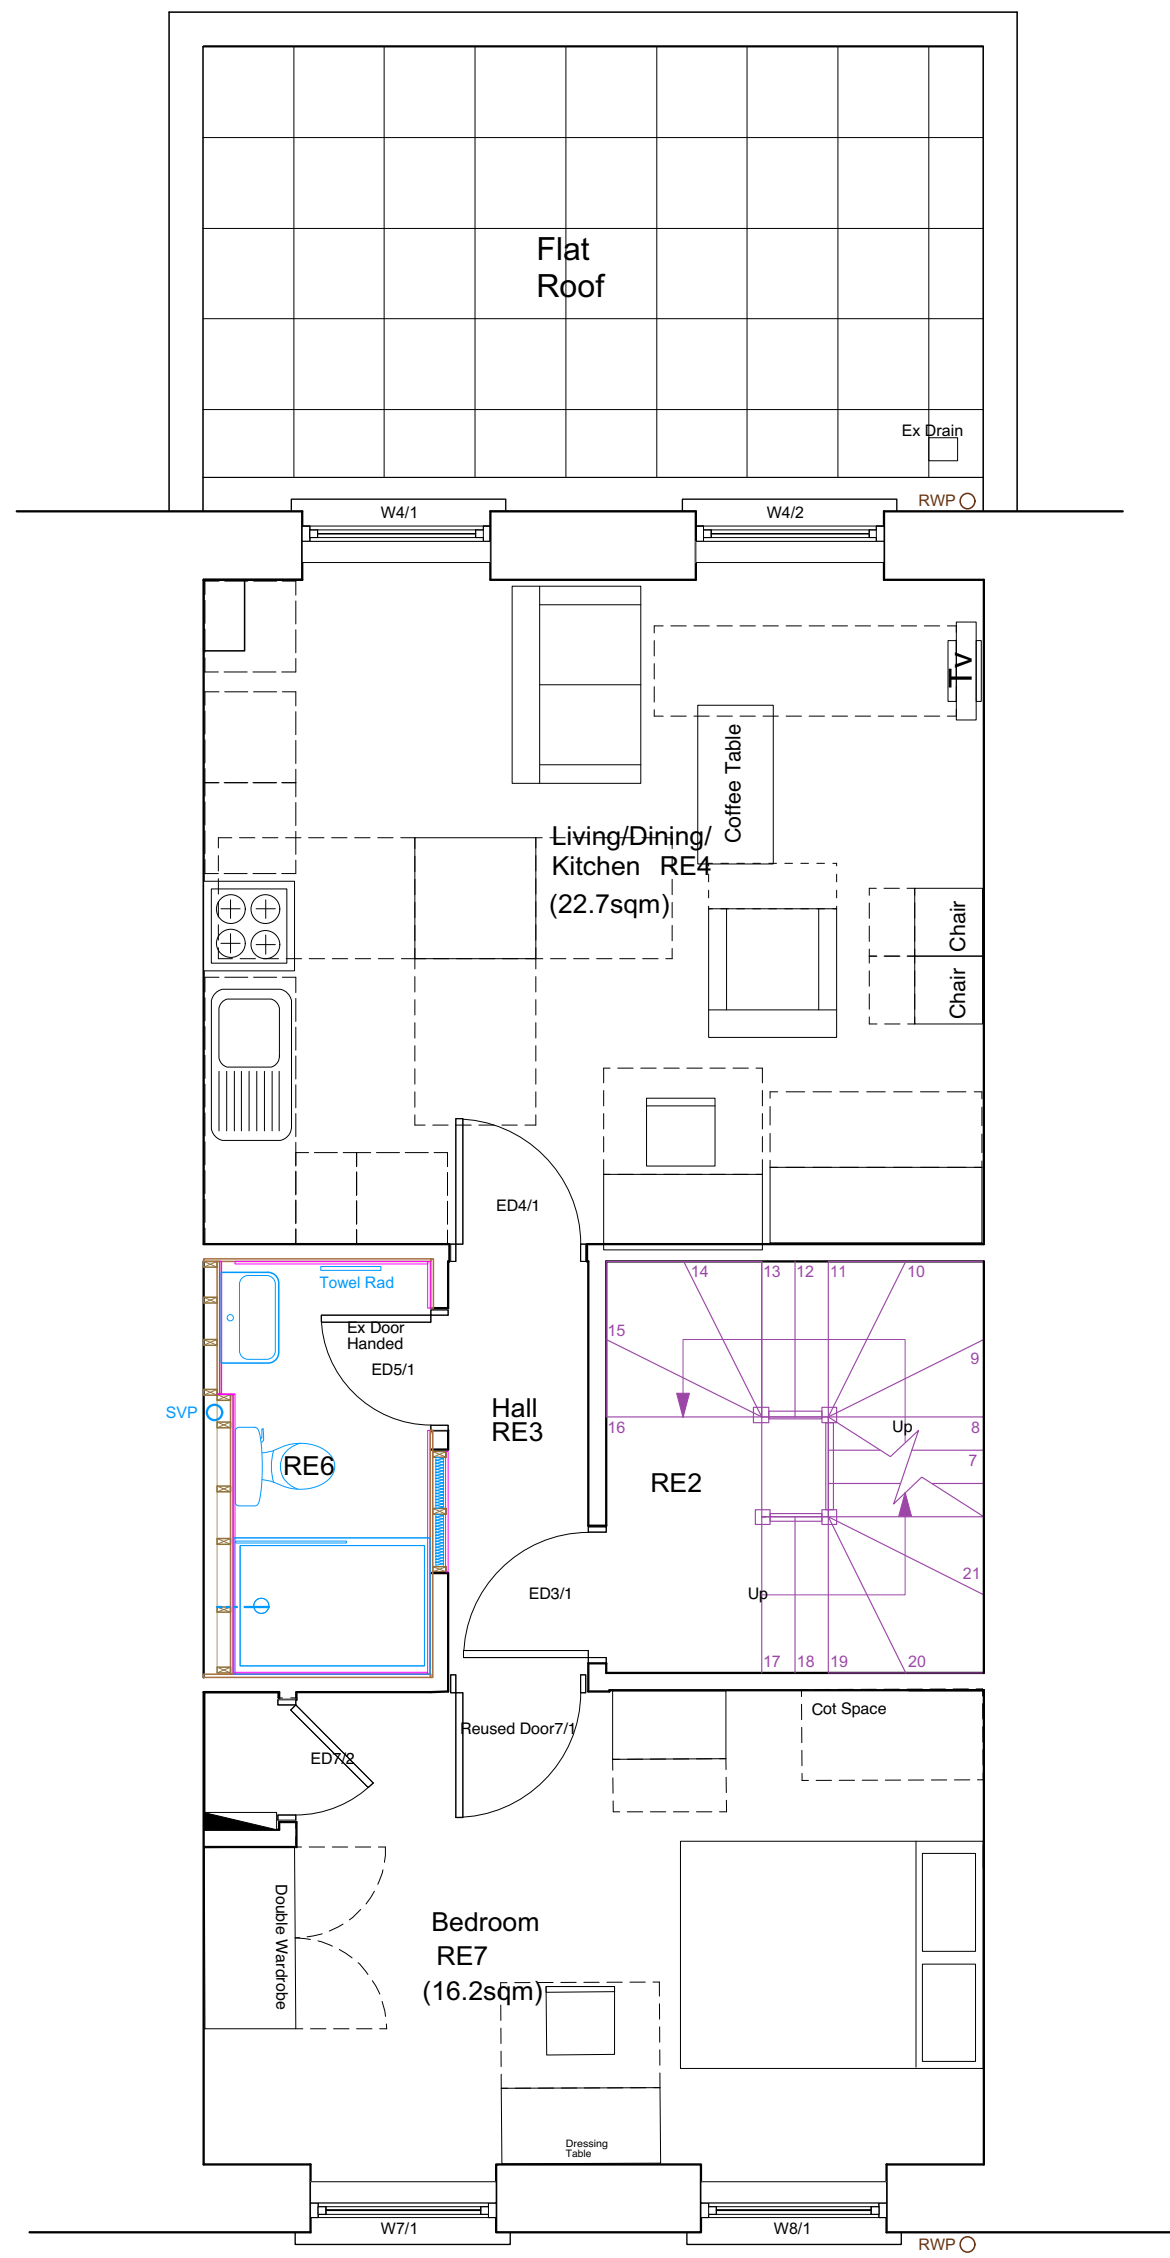

First Floor

1 Bed 2 Person Flat (46.3sqm)


First Floor General Arrangement  
Scale: 1:50

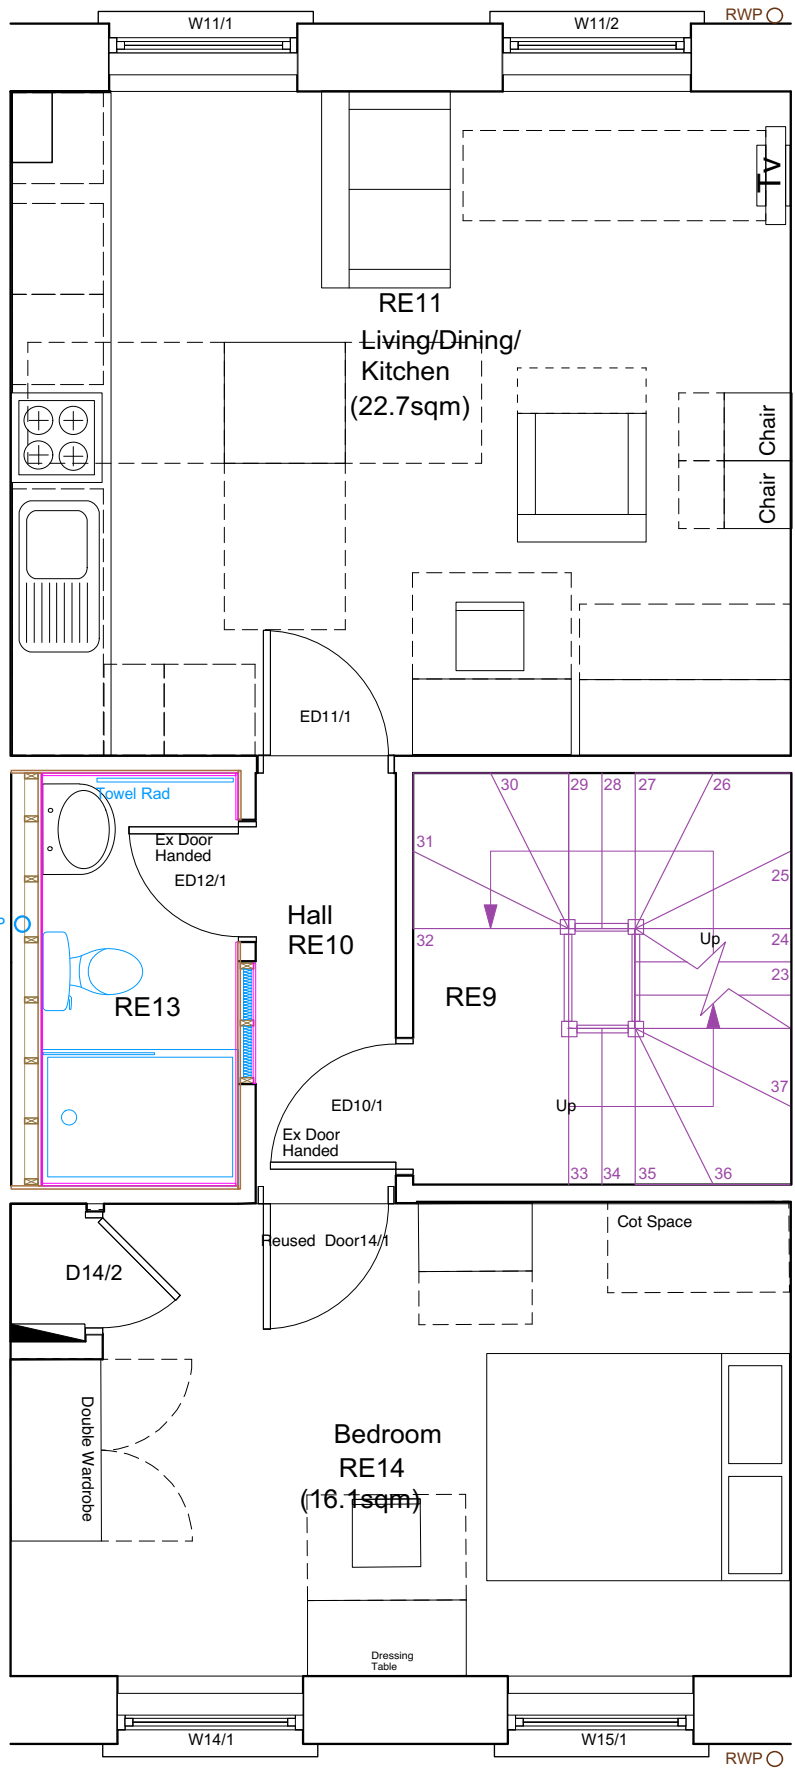

Second Floor

1 Bed 2 Person Flat (46.3sqm)


Second Floor General Arrangement  
Scale: 1:50

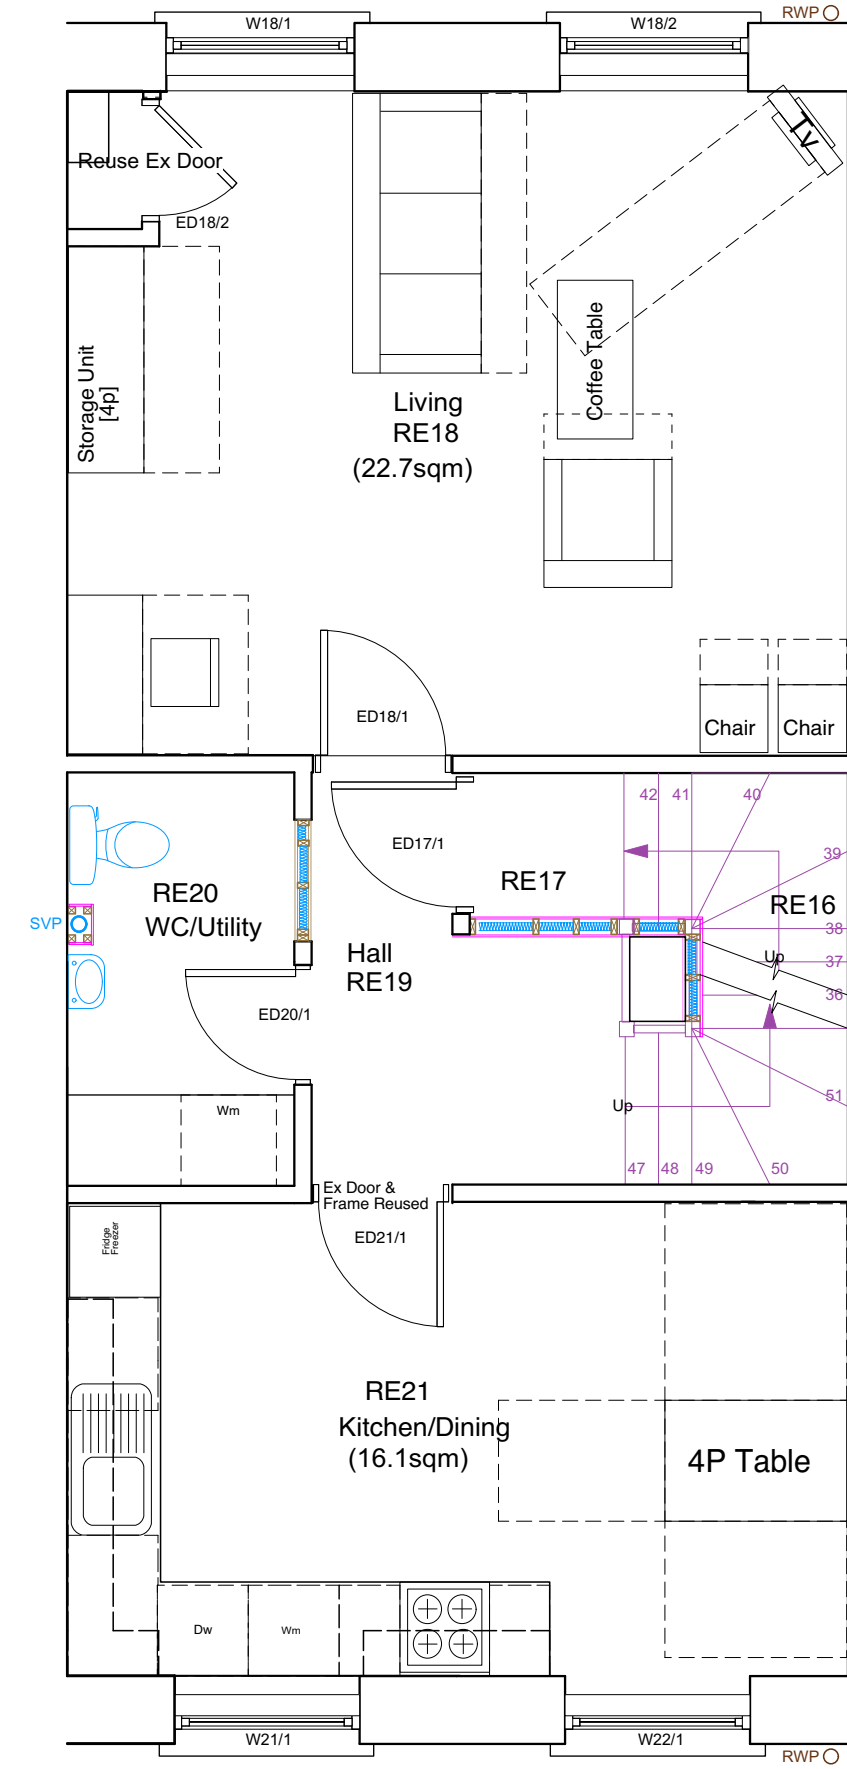

Third Floor

2 Bed 4 Person Maisonette (94.8sqm)

Third Floor General Arrangement  
Scale: 1:50

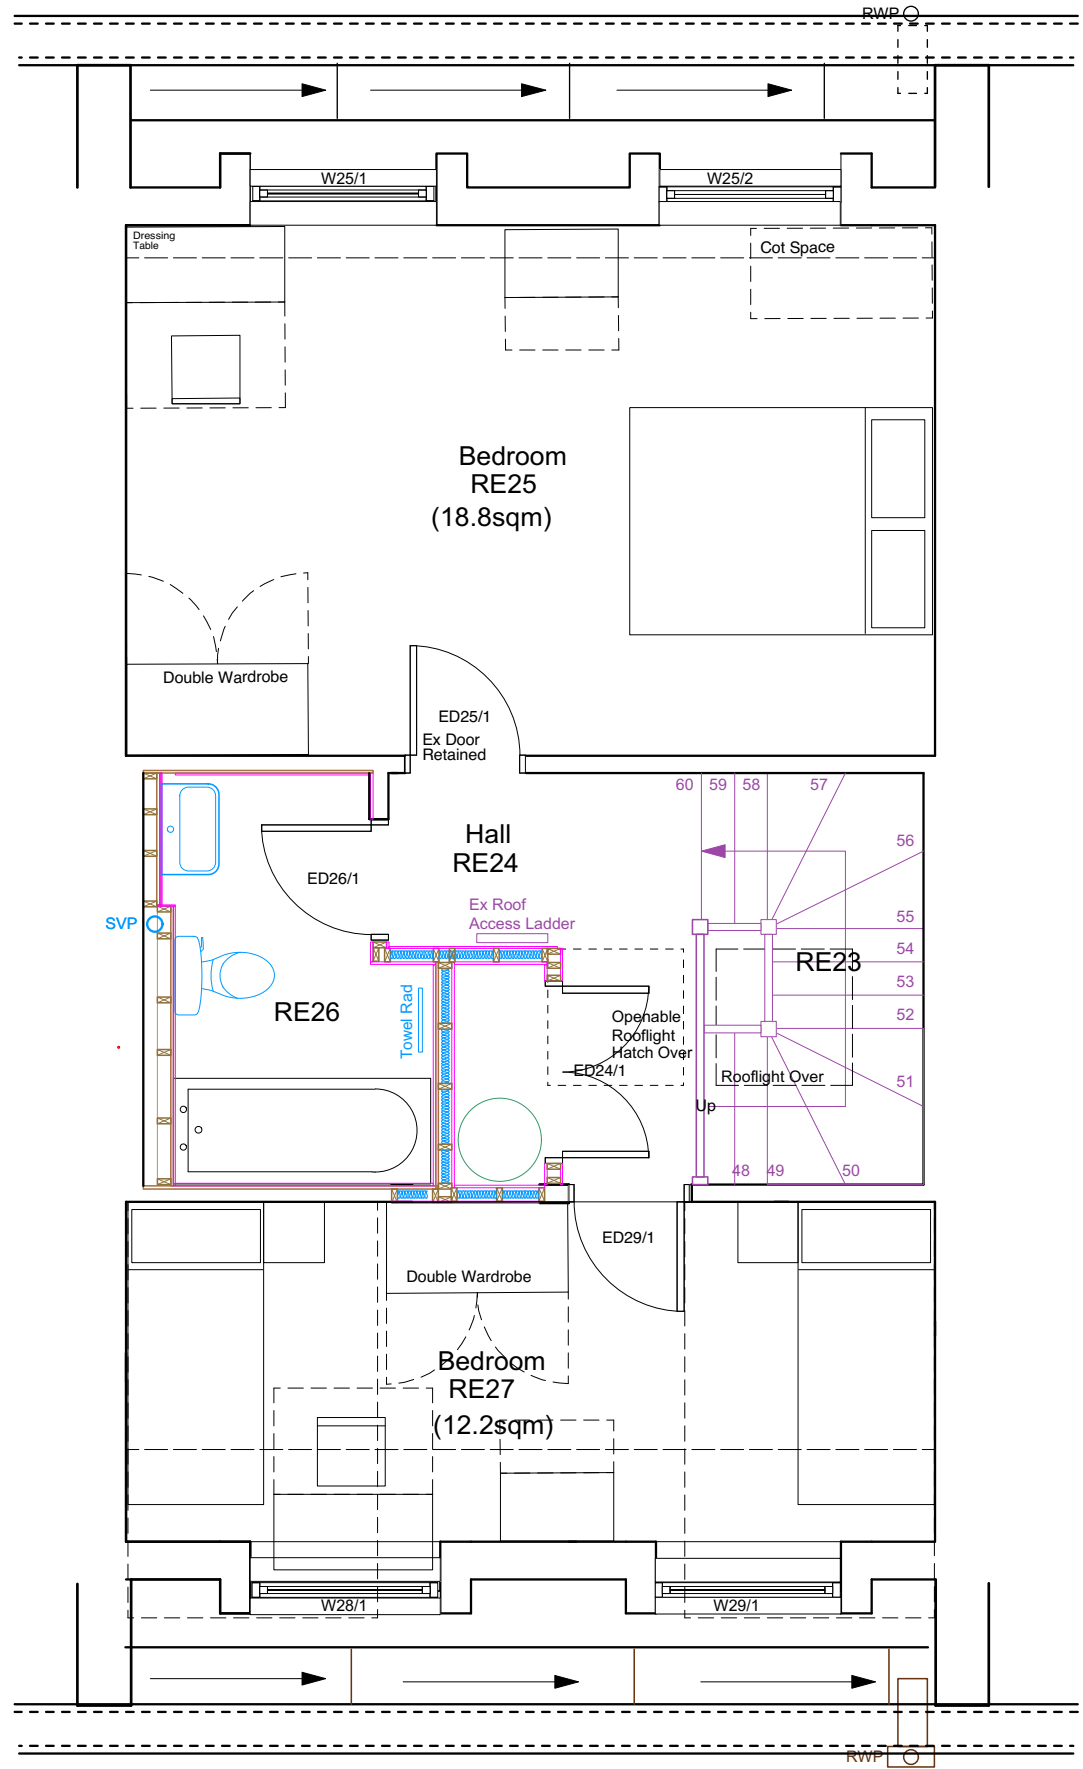

Fourth Floor

2 Bed 4 Person Maisonette (94.8sqm)

Fourth Floor General Arrangement  
Scale: 1:50

Cross Refer to Drawing 54WS/P/01  
for existing Ground floor and  
Basement plans (no alterations to  
these floors)

Planning Submission

|                                                                          |      |           |          |
|--------------------------------------------------------------------------|------|-----------|----------|
| JOB TITLE                                                                |      |           |          |
| 54 Warren Street, London                                                 |      |           |          |
| CLIENT                                                                   |      |           |          |
| The Fitzrovia Trust Ltd                                                  |      |           |          |
| DRAWING                                                                  |      |           |          |
| Proposed Plans                                                           |      |           |          |
| DRAWING NO.                                                              | REV. | SCALE     | DATE     |
| 54WS/P/04                                                                |      | 1:50 @ A1 | AUG 2022 |
| All dimensions must be checked on site and not scaled from this drawing. |      |           |          |

166 Clerkenwell Road London EC1R 6DE 020 7833 9616 admin@mbharchitects.co.uk Monahan Blythen Hopkins Architects Ltd ©

monahan  
blythen  
hopkins  
architects