



Site Boundary

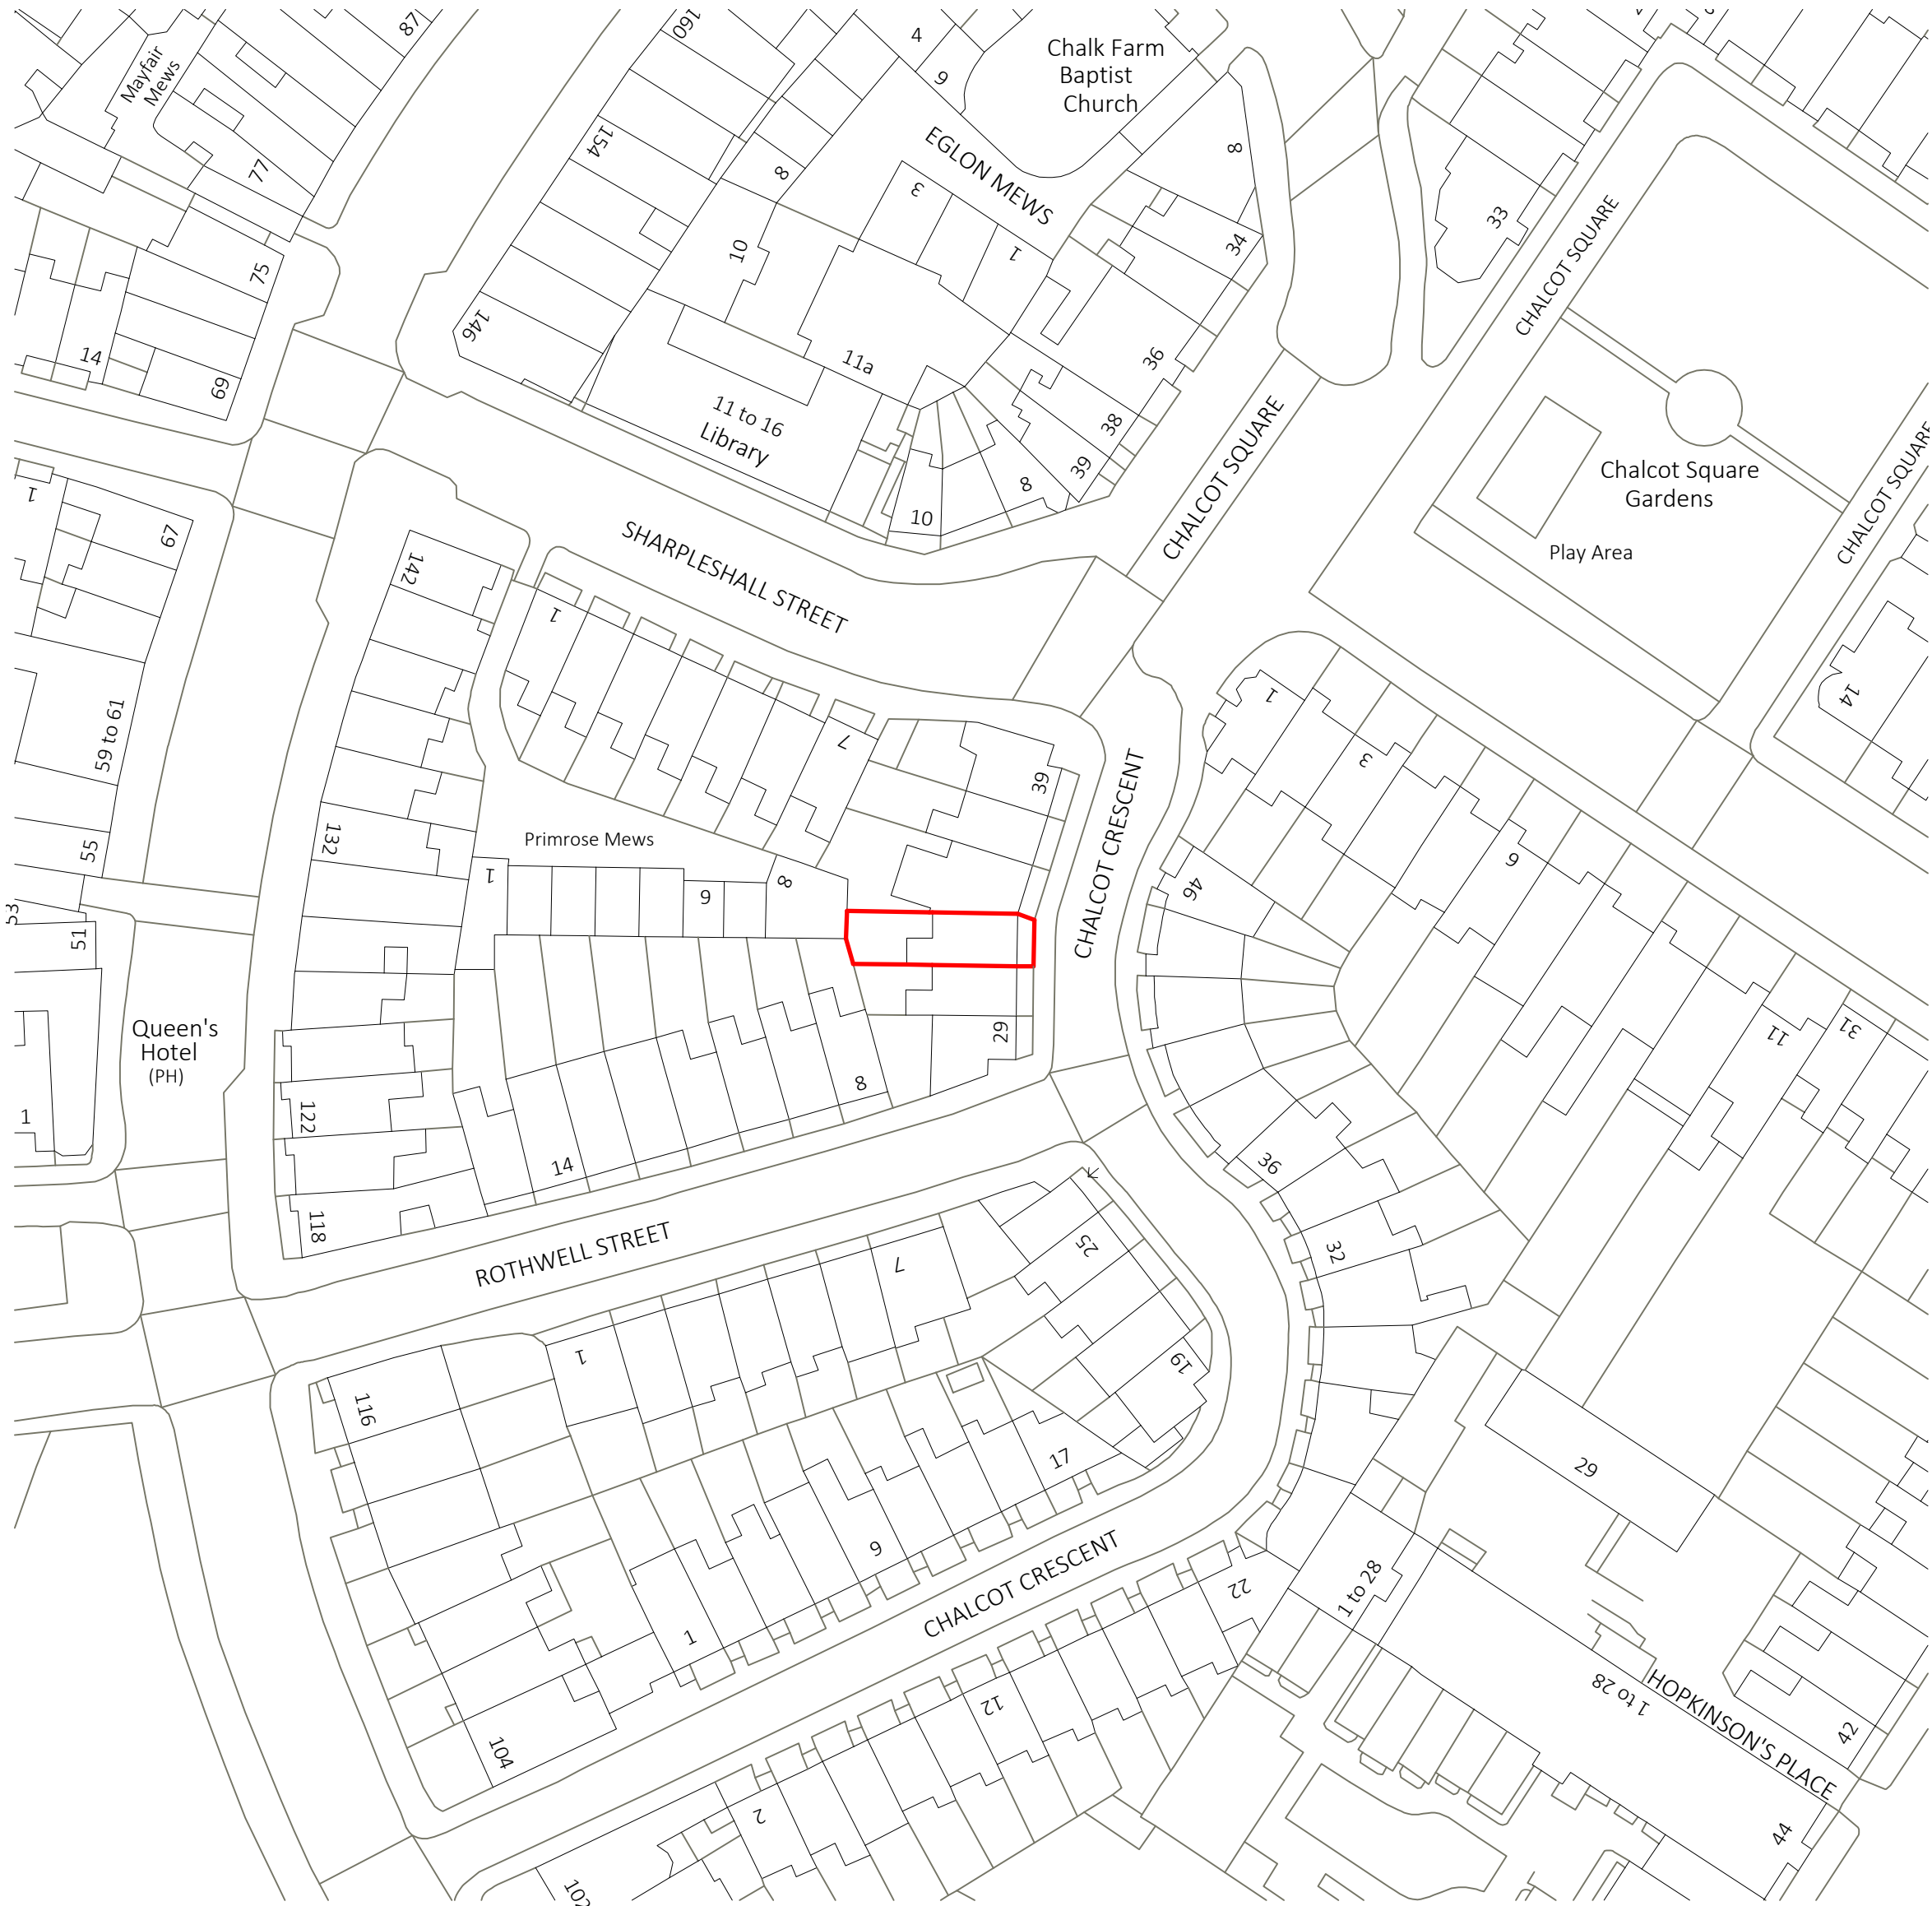

P3	28.07.2022	Issued for Planning	KS	HJ
P2	26.07.2022	Draft Planning Issue	KS	HJ
P1	08.06.2022	Draft Planning Issue	KS	HJ

rev	date	description	revised by	audited by
stage	PLANNING	drawing title EXISTING Site Location Plan	revised by	audited by
stage	PLANNING	drawing title EXISTING Site Location Plan	revised by	audited by

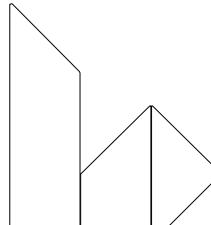

LIPTON
PLANT
ARCHITECTS

scale

1:650@A1

1:1250@A3

drawn by

KS

audited by

HJ

job no

619

originator

LPA

zone

- ZZ

level

xx

type

DR

role

- A

dwg no

3.0.000

revision

P3

client

Matthew & Sharon Donaldson

project

33 Chalcot Crescent London NW1

University House

53-55 East Road

London

N1 6AH

T +44 (0)20 7288 1333

F +44 (0)20 7288 0333

E mail@lparchitects.co.uk

W www.lparchitects.co.uk

THIS DRAWING IS COPYRIGHT

CONTRACTORS ARE NOT TO SCALE DIMENSIONS FROM THIS DRAWING