



 Demolition

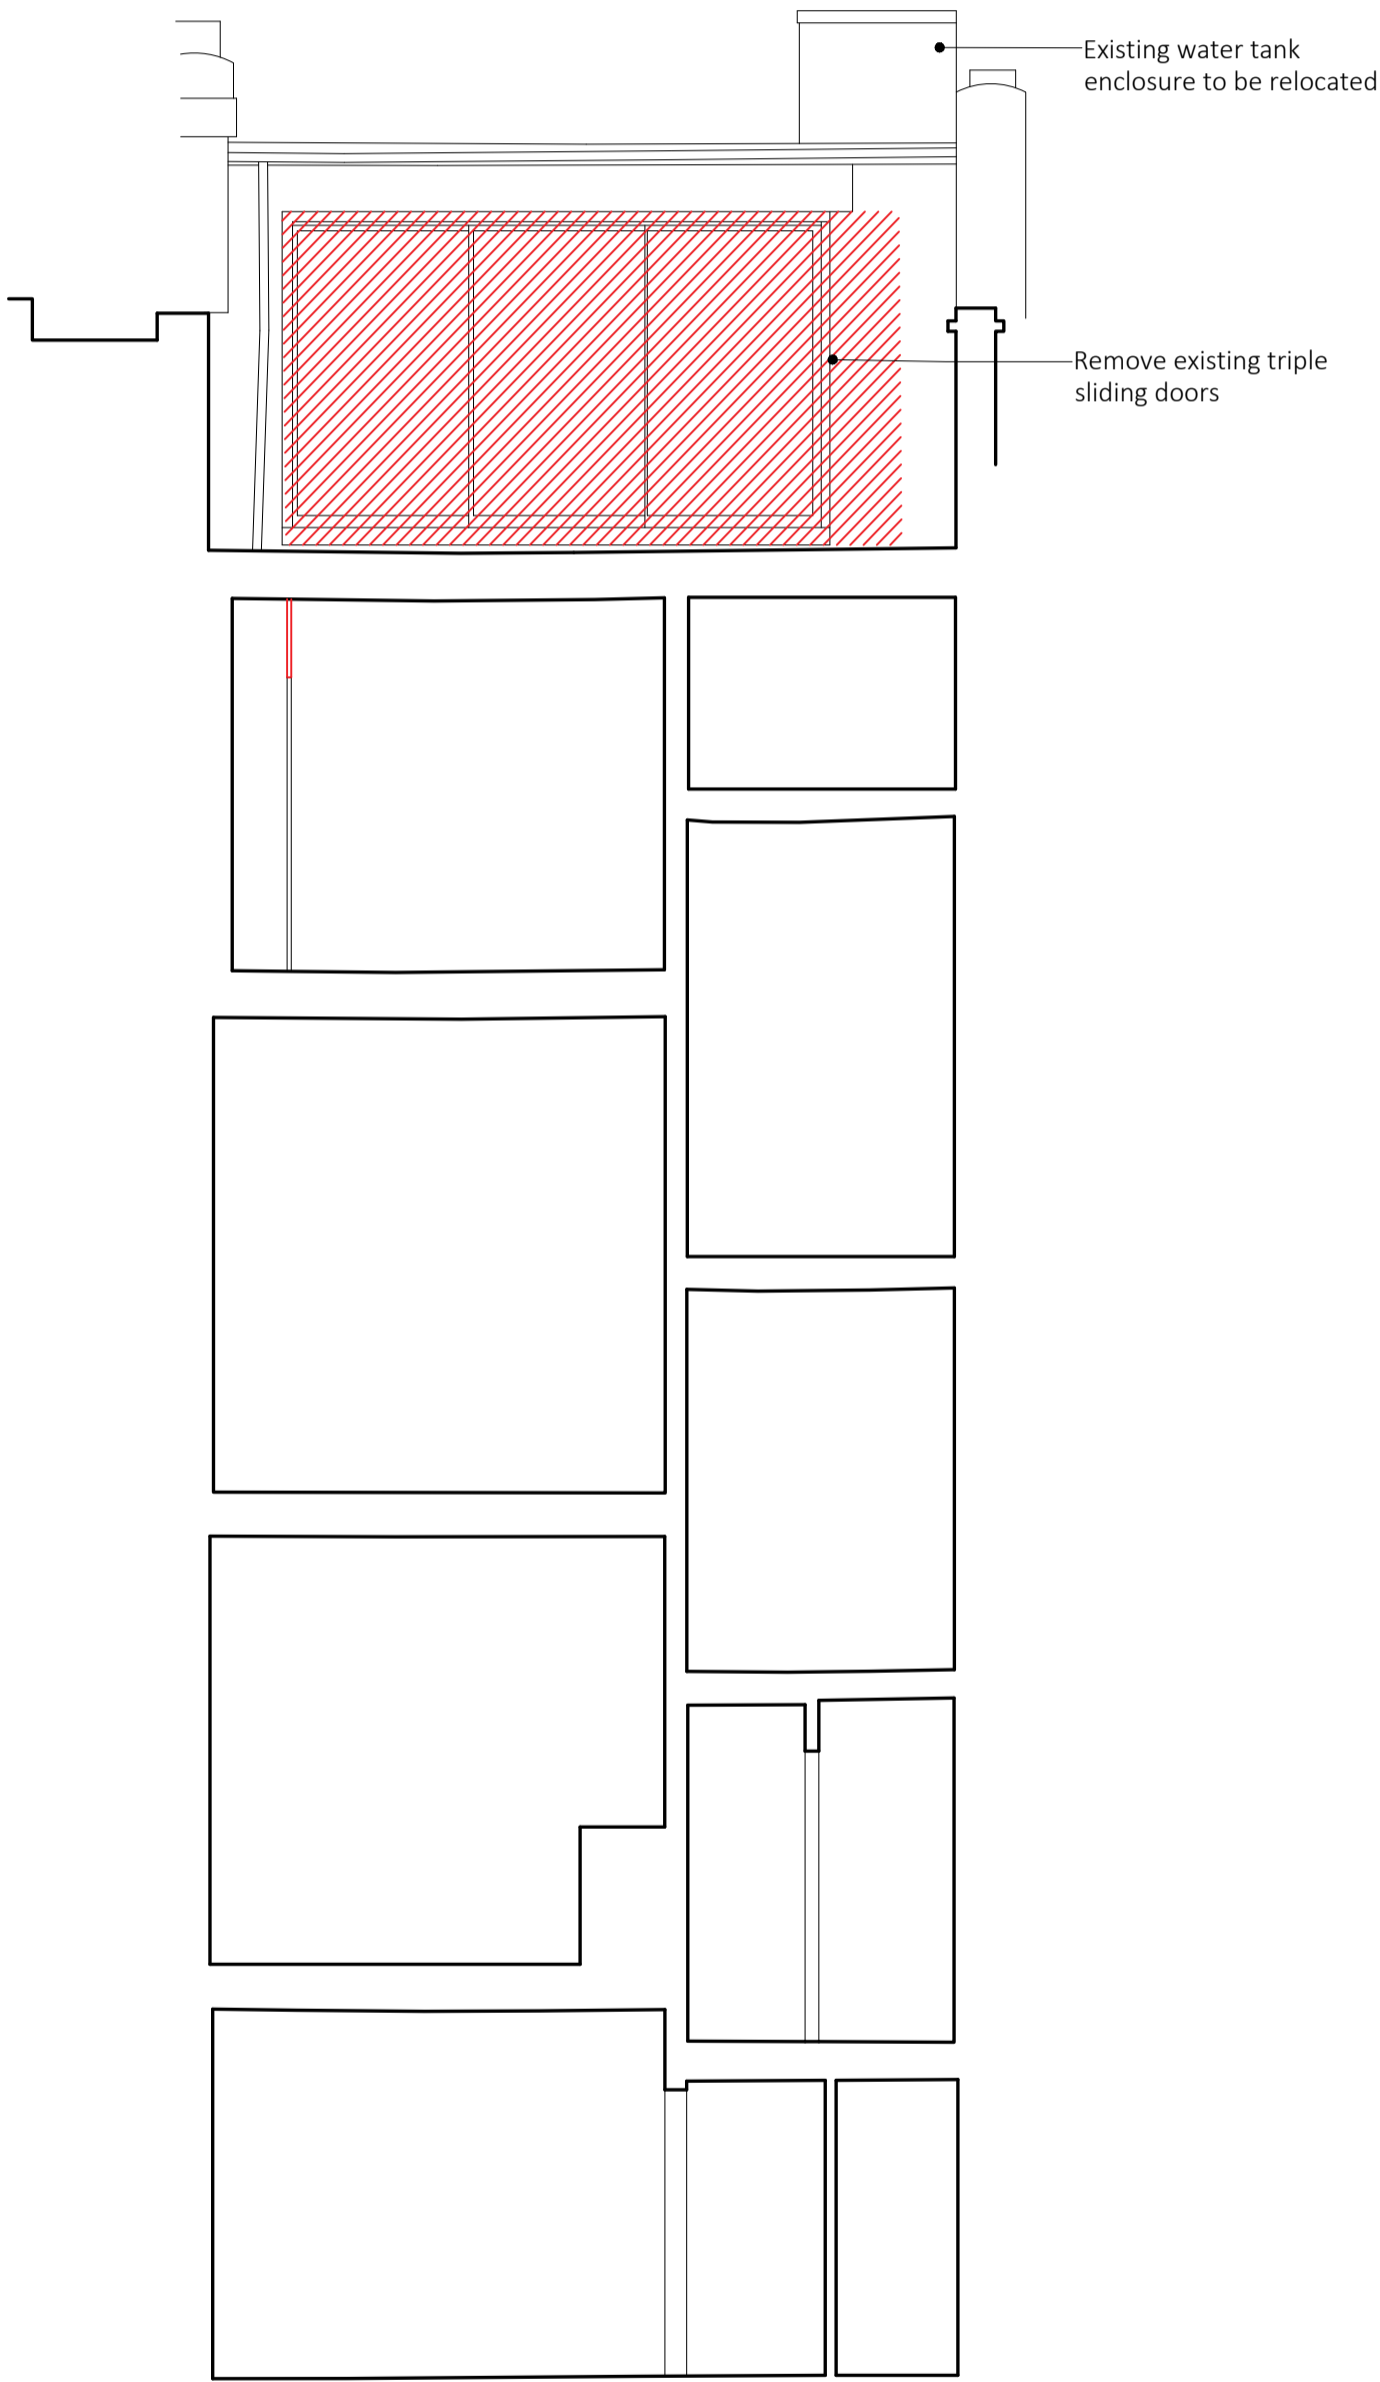

P4	28.07.2022	Issued for Planning	KS	HJ
P3	26.07.2022	Draft Planning Issue	KS	HJ
P2	13.07.2022	Draft Planning Issue	KS	HJ
P1	01.06.2022	Draft Planning Issue	KS	HJ

rev	date	description	revised by	audited by
stage		drawing title		suitability code
PLANNING		EXISTING Section BB		S2

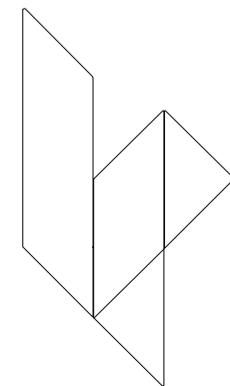

LIPTON  
PLANT  
ARCHITECTS

University House  
53-55 East Road  
London  
N1 6AH

client  
Matthew & Sharon  
Donaldson

THIS DRAWING IS COPYRIGHT

CONTRACTORS ARE NOT TO SCALE DIMENSIONS FROM THIS DRAWING

University House  
53-55 East Road  
London  
N1 6AH

client  
Matthew & Sharon  
Donaldson

project  
33 Chalcot Crescent  
London  
NW1

scale  
1:50@A1  
1:100@A3

drawn by  
KS

audited by  
HJ

job no  
619

originator  
LPA

zone  
ZZ

level  
xx

type  
DR

role  
A

dwg no  
3.0.013

revision  
P4