



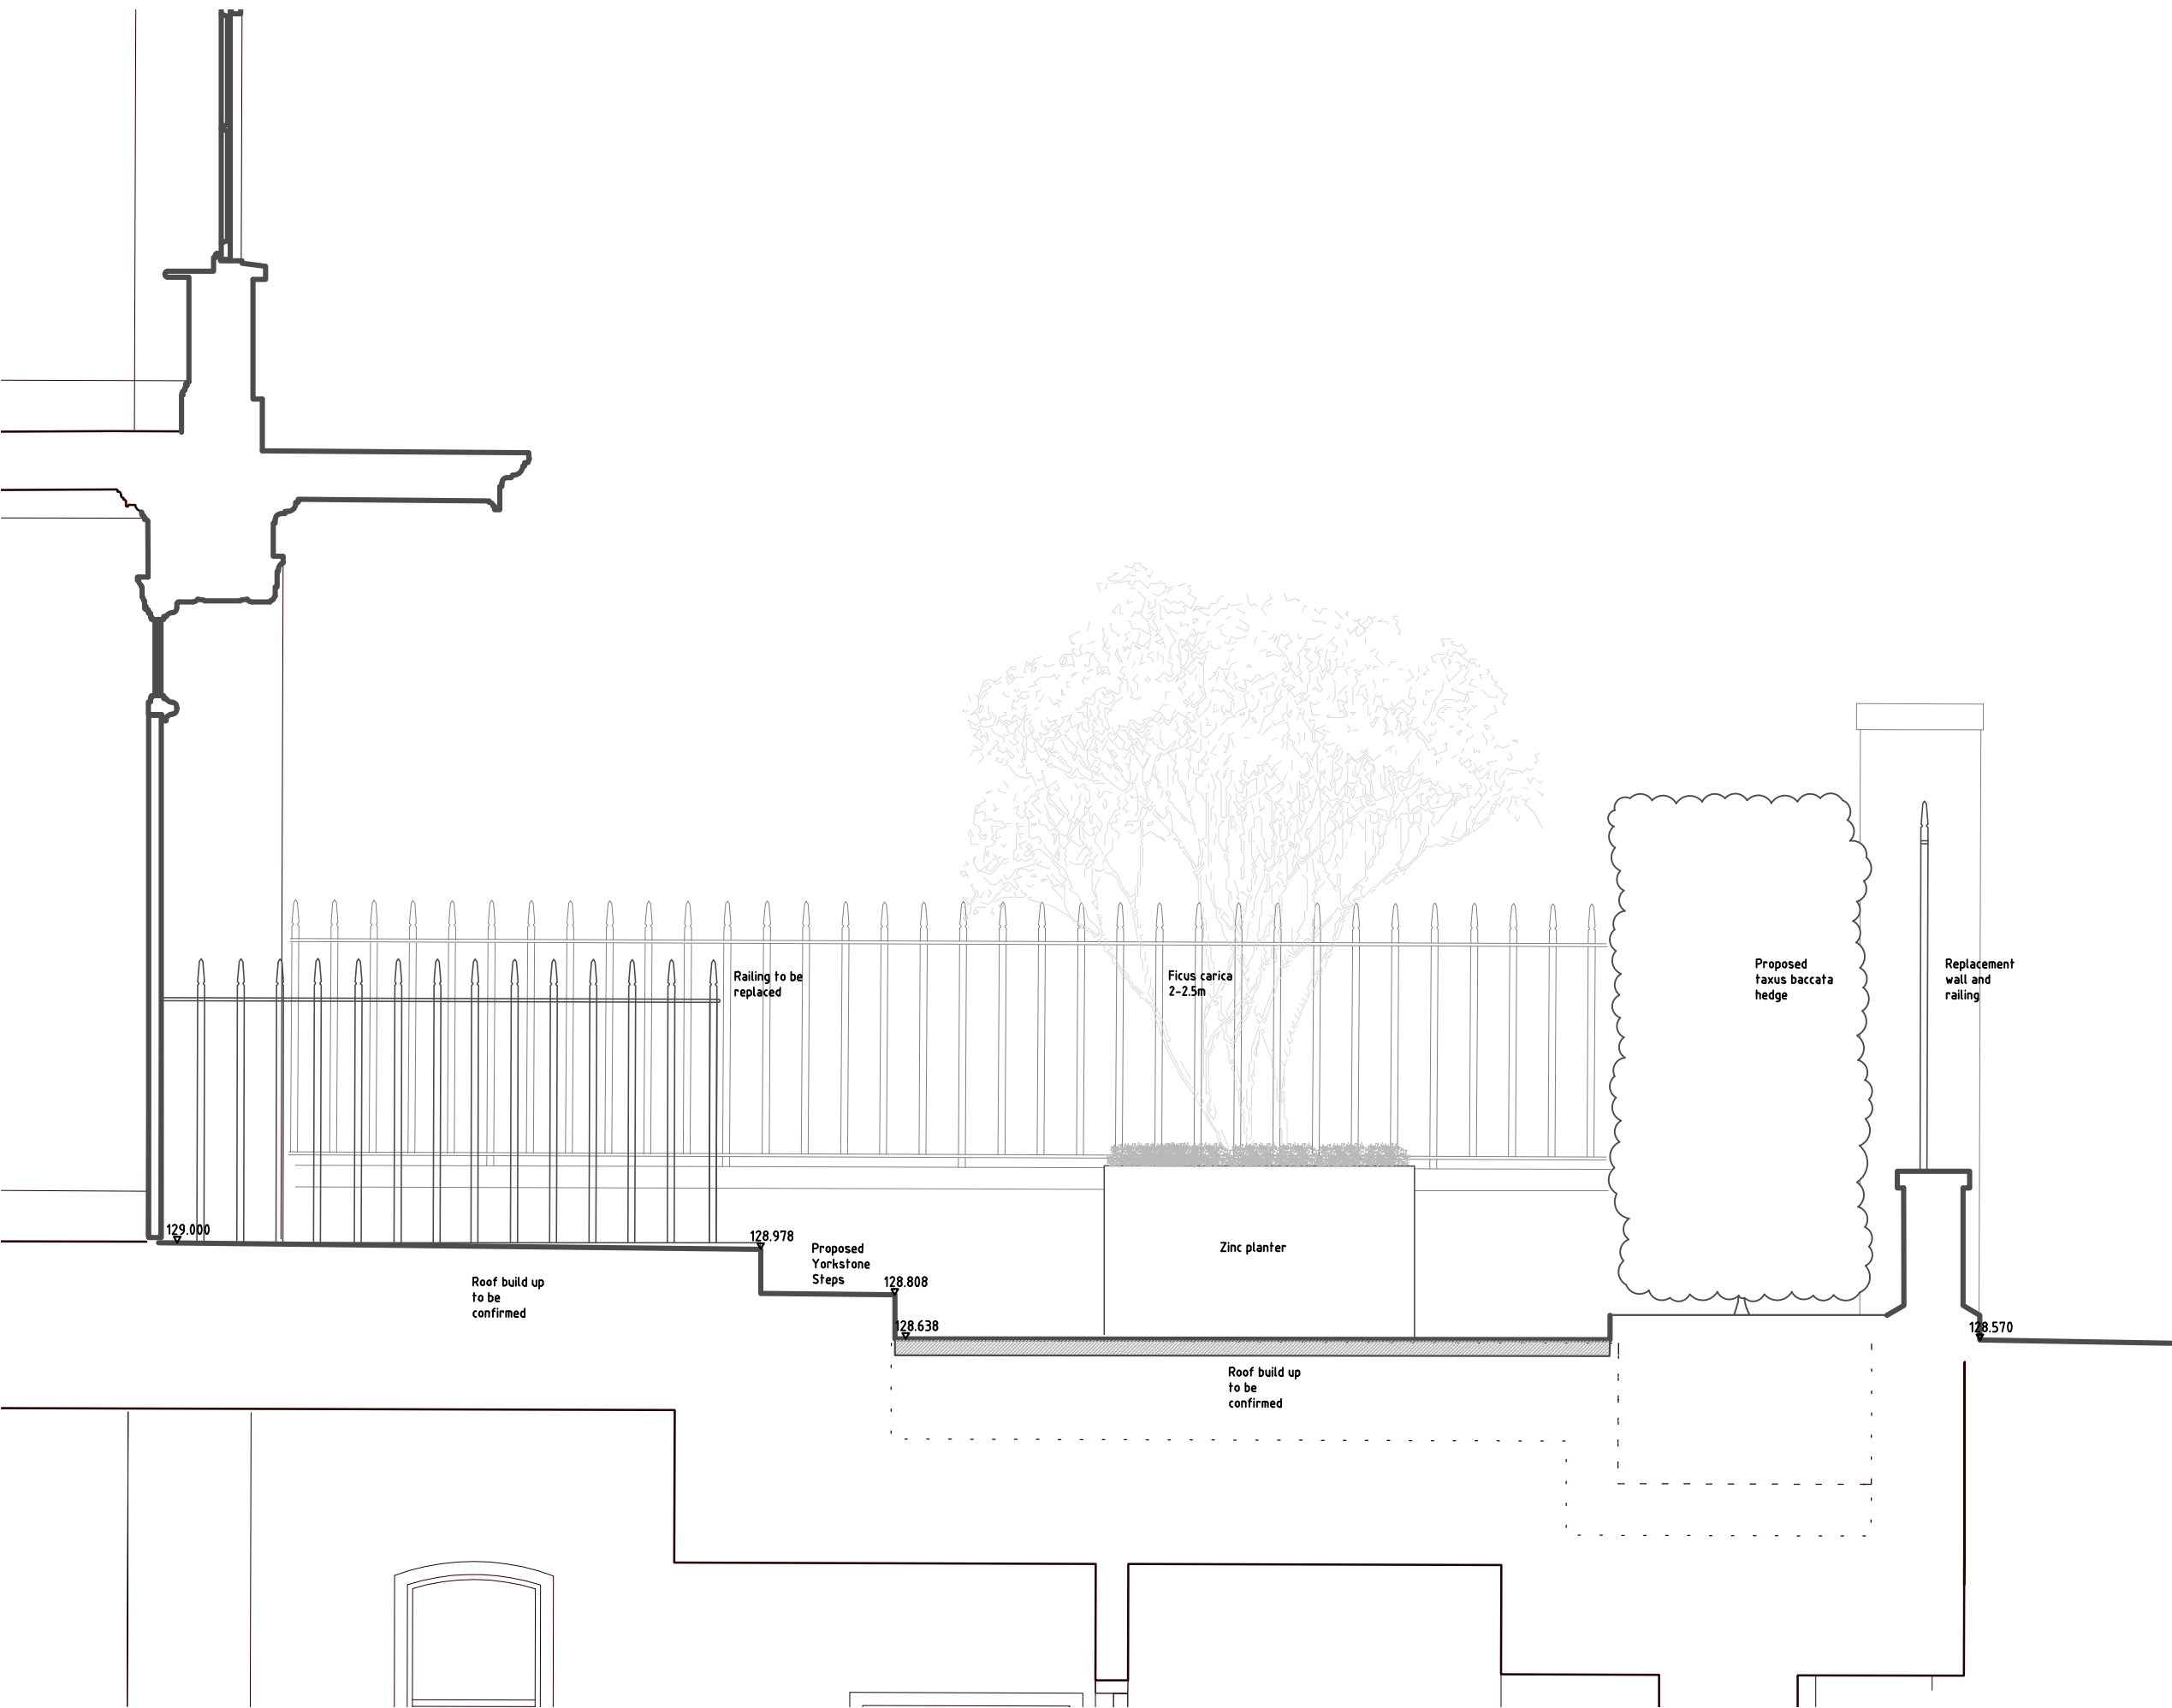

Section AA'
Scale 1:25

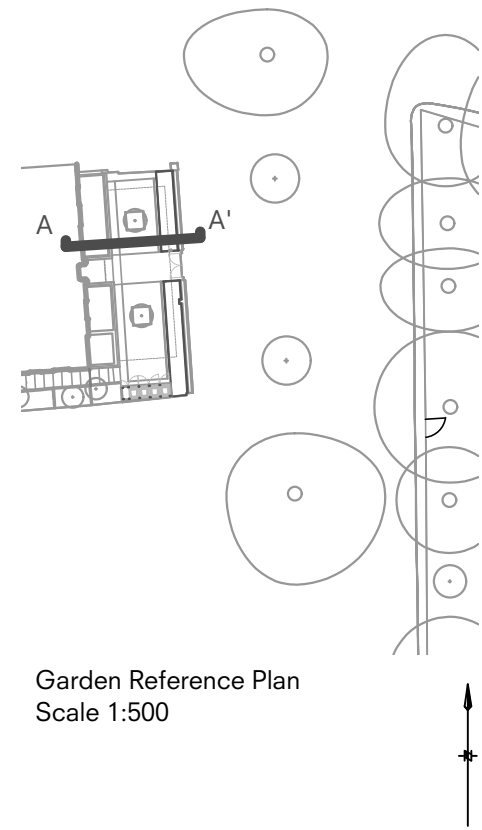

Rev	Comment	Date
P01	Planning - Preliminary issue	25/08/2021
P02	Planning - Hedge no longer in raised planter	31/08/2022

Tom Stuart-Smith Ltd
90/93 Cowcross Street
London EC1M 6BF
Tel: +44 (0)207 253 2100

Status: For Planning

Project:
5 The Grove

Drawing:
Front Garden
Section

Scale: 1:25 @ A2
Dwg: 381-L-S-211 Rev: P02

Drawn: JT
Date: 25/08/2021 ref:
H:\381 5 The Grove\Drawings\381-5 The Grove-L-S.dwg