


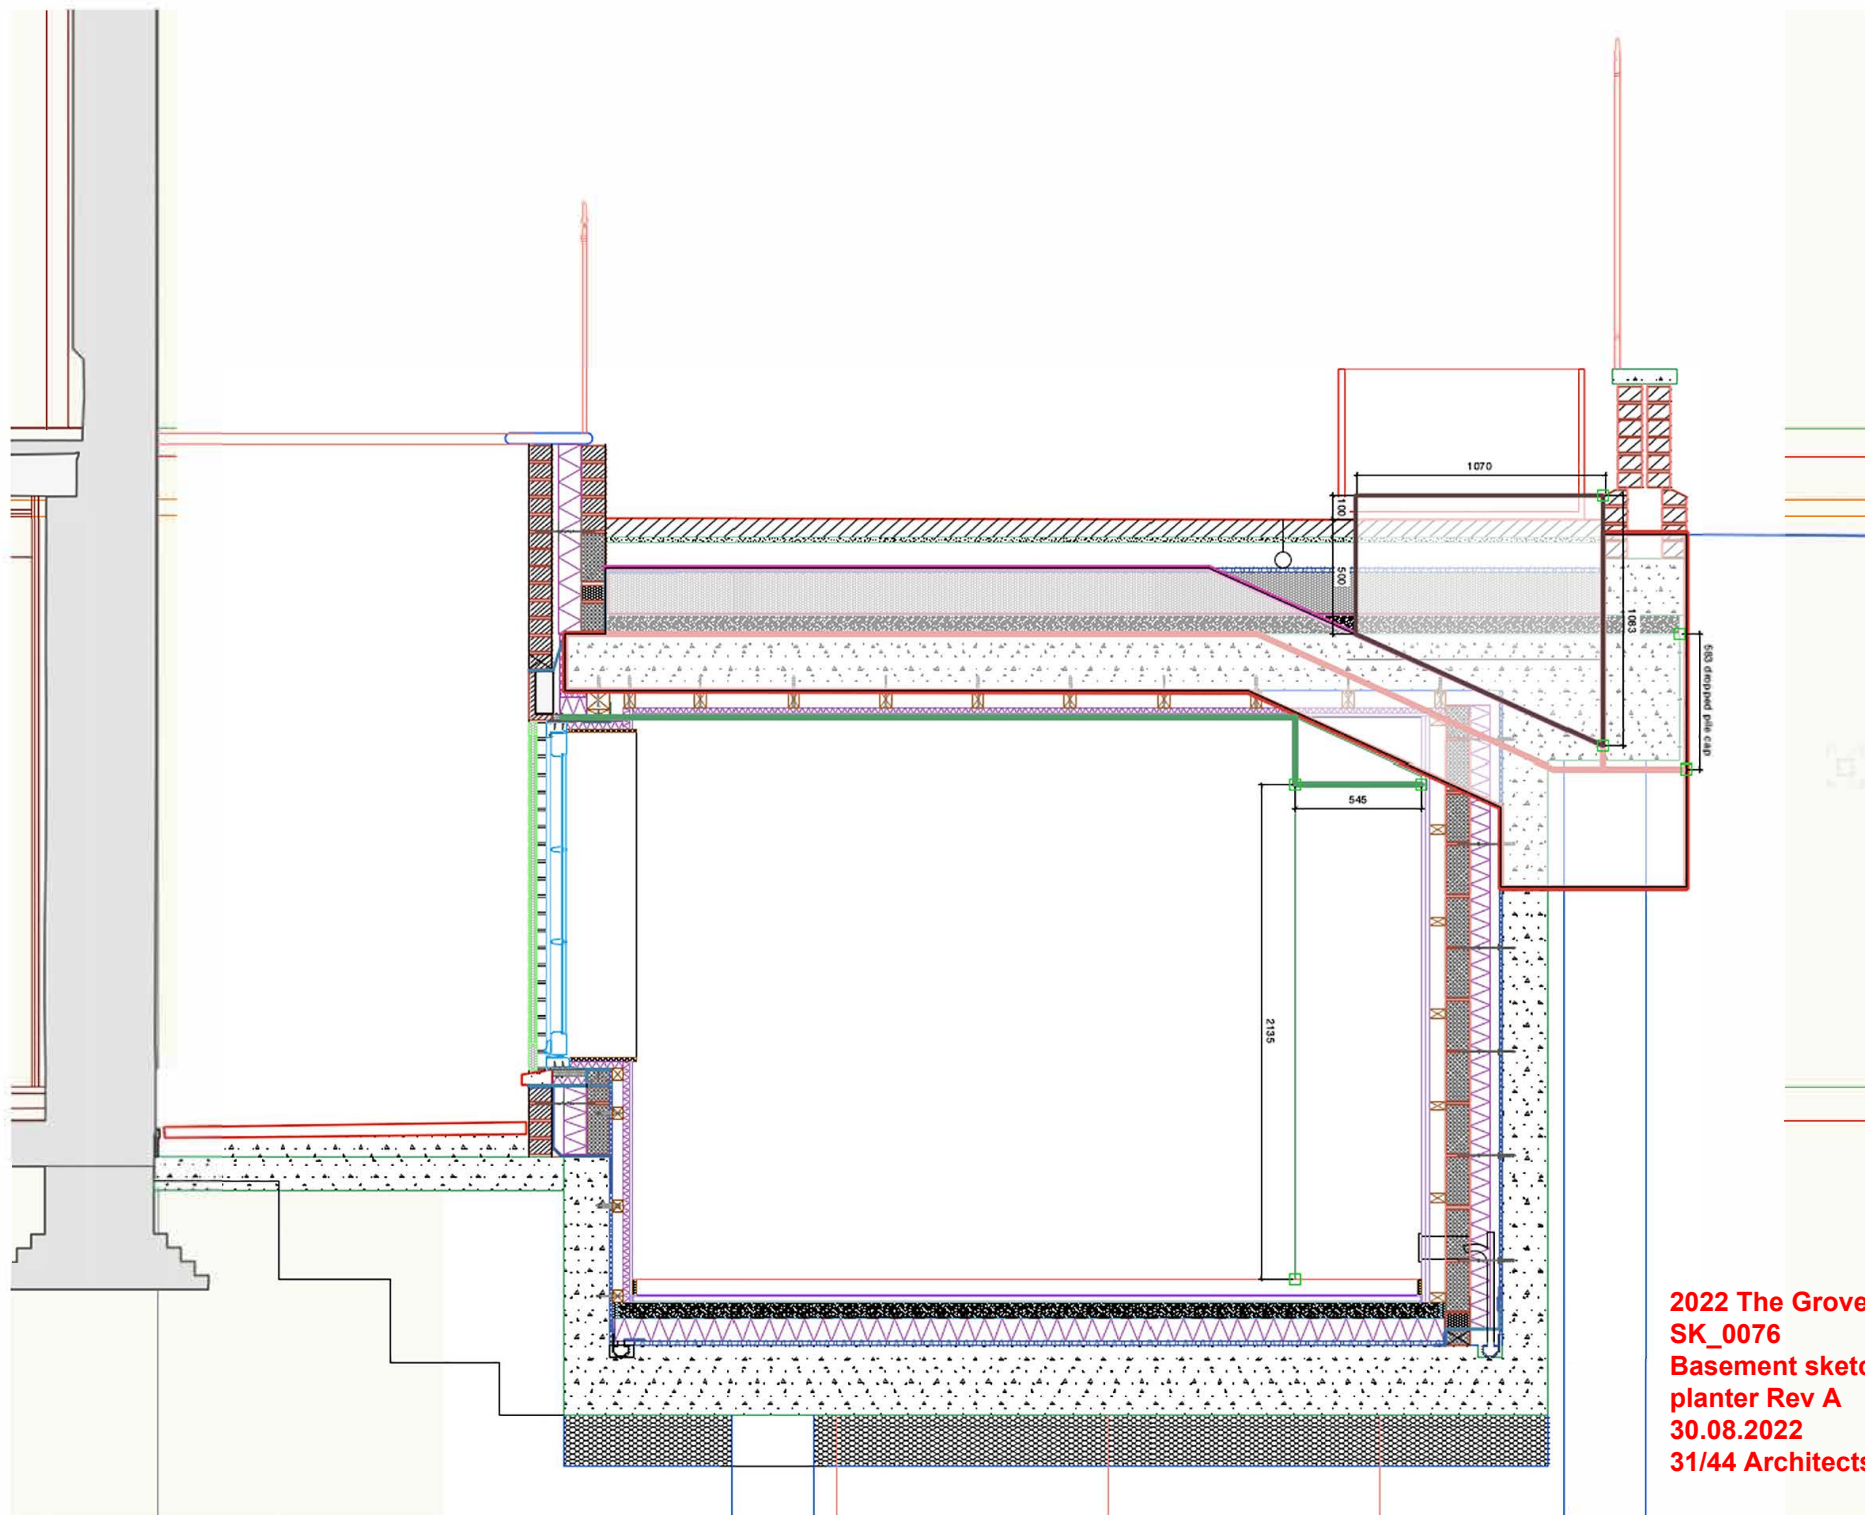

2022 The Grove
SK_0076
Basement sketch with no
planter Rev A
30.08.2022
31/44 Architects