



01 Detailed Plan Of Affected Area
1:25@A3 / 1:12.5@A1



02 Detailed Elevation Of Affected Area
1:25@A3 / 1:12.5@A1

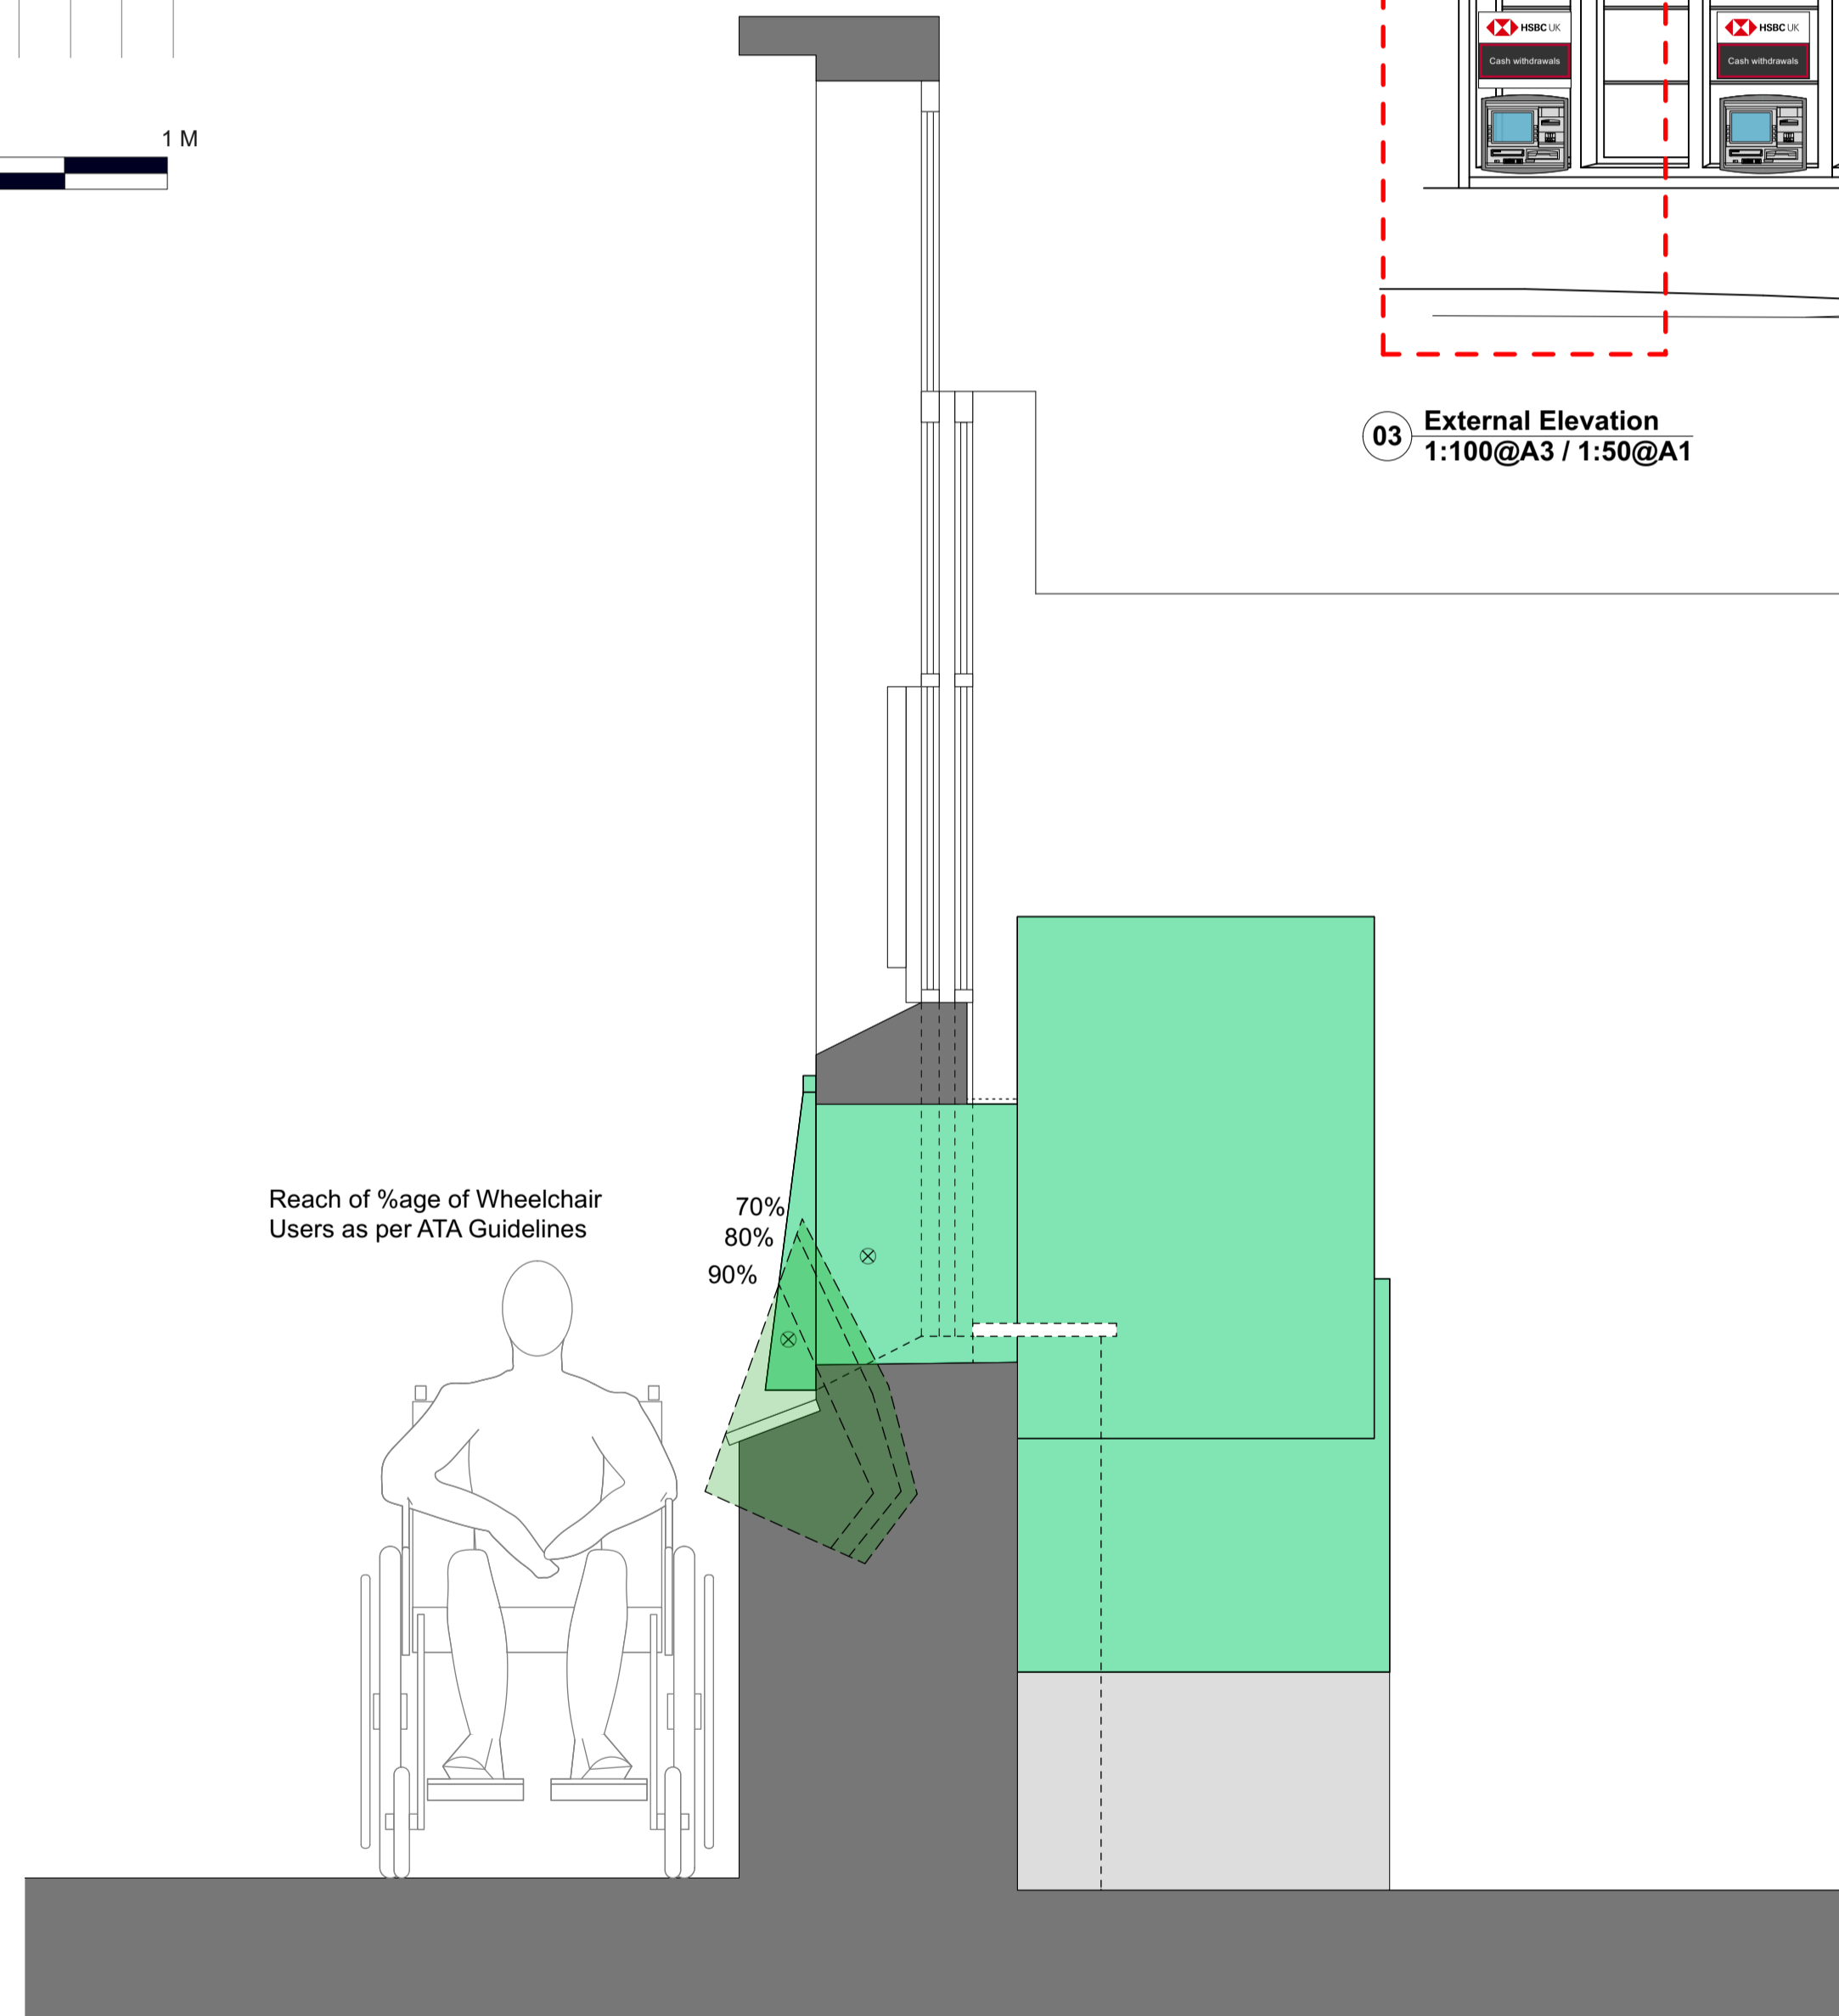

04 Detailed Section Of Affected Area
1:25@A3 / 1:12.5@A1

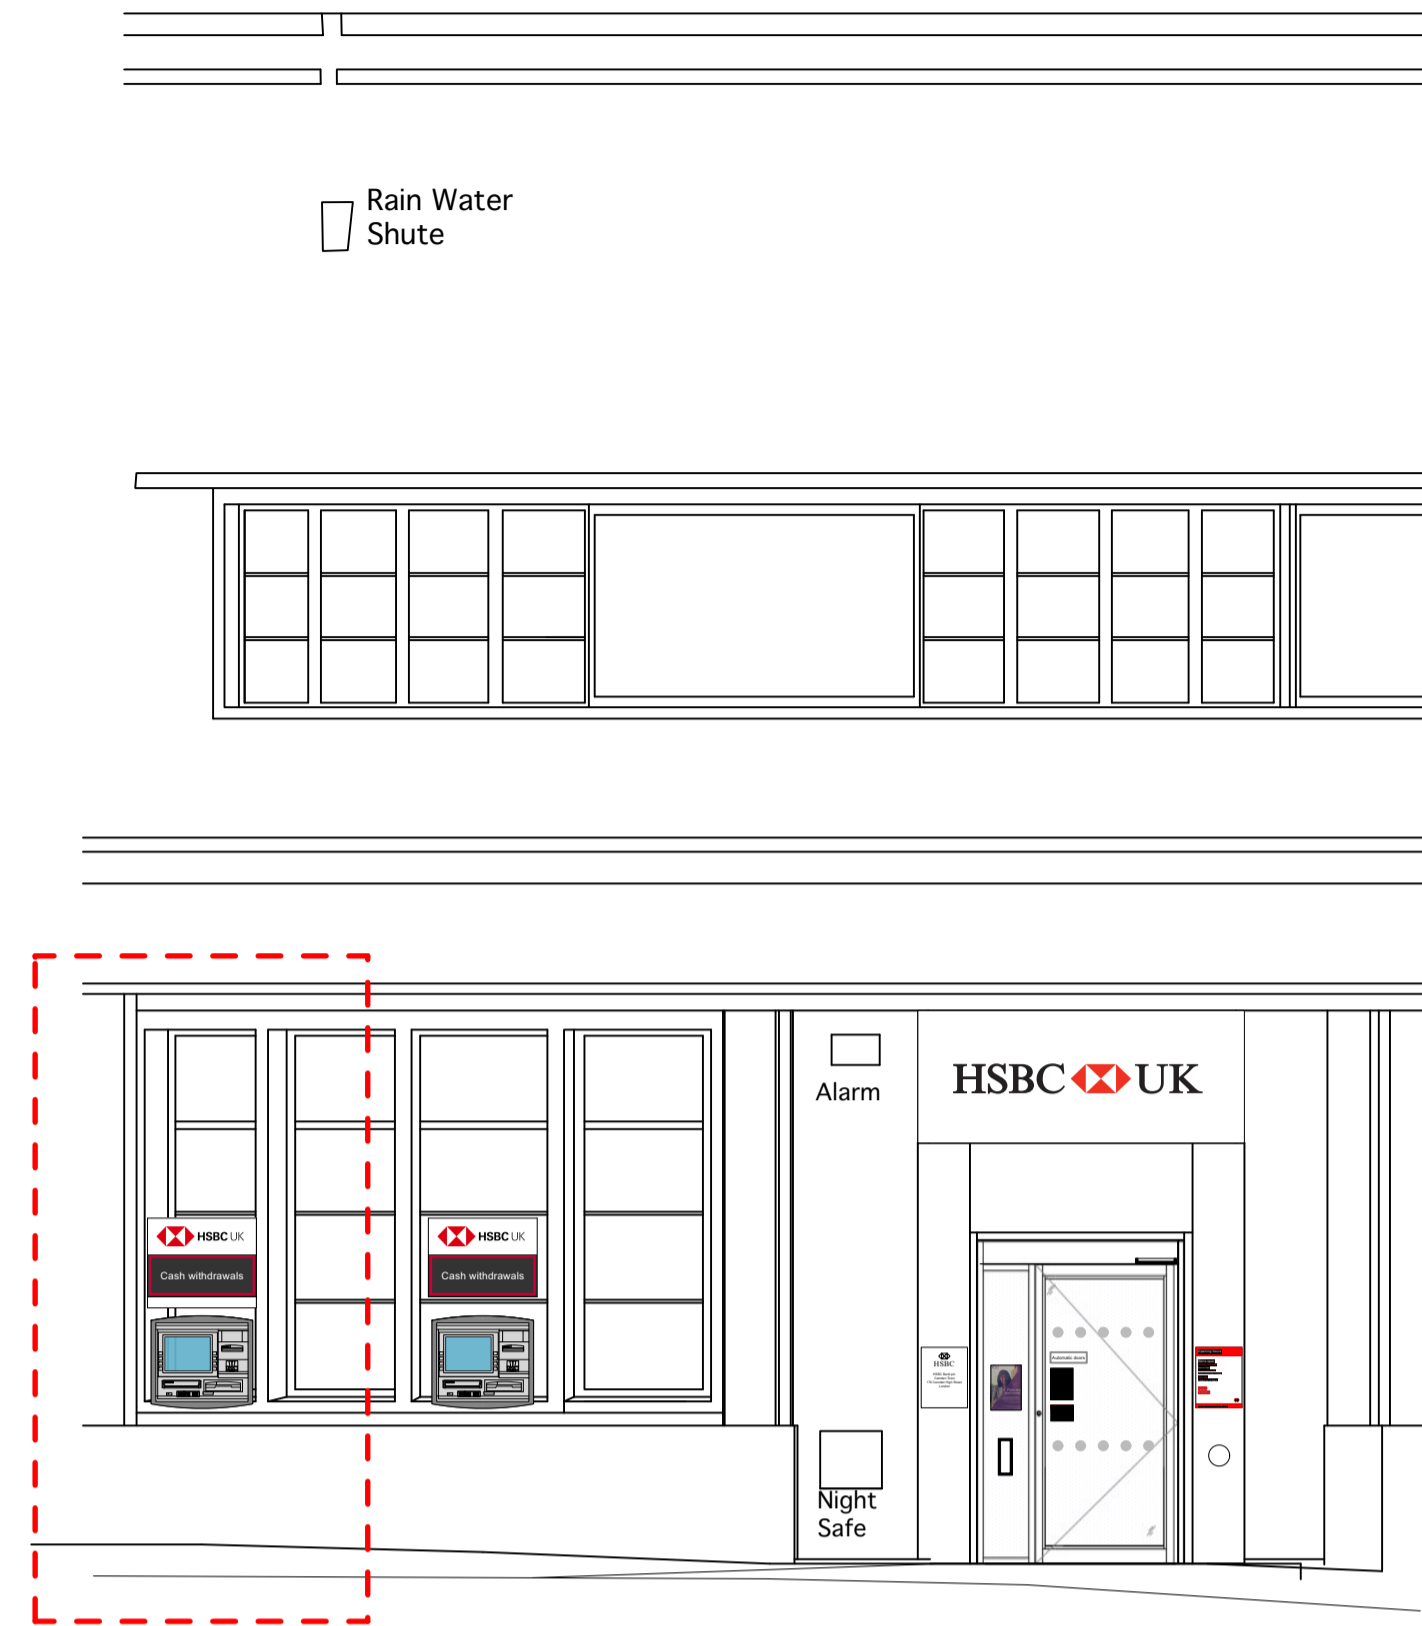

03 External Elevation
1:100@A3 / 1:50@A1

