



01 Detailed Plan Of Affected Area
1:25@A3 / 1:12.5@A1



02 Detailed Elevation Of Affected Area
1:25@A3 / 1:12.5@A1

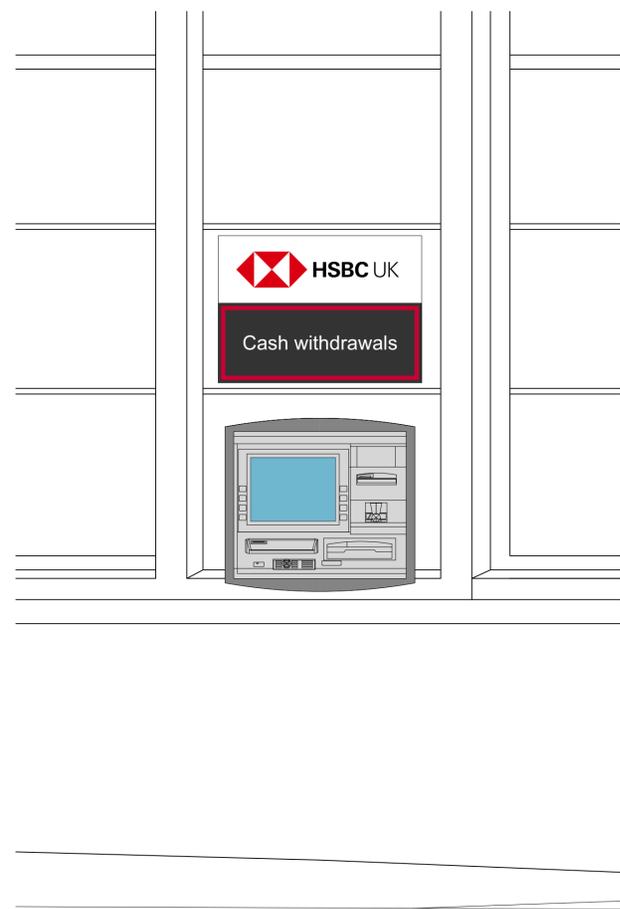

03 External Elevation
1:100@A3 / 1:50@A1

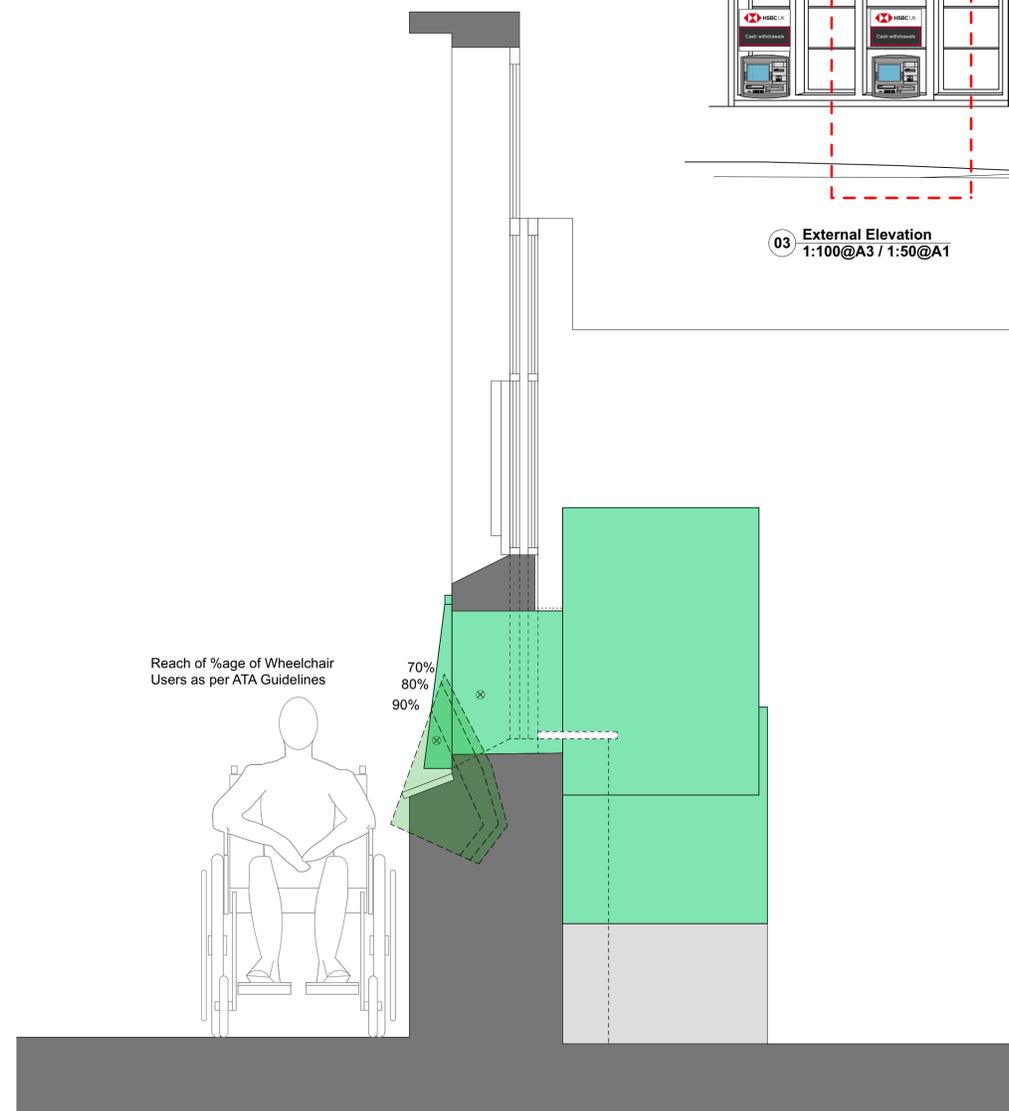

04 Detailed Section Of Affected Area
1:25@A3 / 1:12.5@A1

REVISION	BY	DATE	REVISION	BY	DATE

CONTRACTORS MUST CHECK ALL DIMENSIONS ON SITE. ONLY FIGURED DIMENSIONS ARE TO BE WORKED FROM. DISCREPANCIES MUST BE REPORTED TO THE ARCHITECT BEFORE PROCEEDING.
© THIS DRAWING IS COPYRIGHT

PLANNING

CLIENT: **CORPORATE REAL ESTATE**
PROJECT: **2021 EMERALD CAMDEN TOWN PIN GB1022**

PUBLIC	
DRAWING: Existing Detail 02	SCALE: AS NOTED @ A3 - @ A1
DRAWING No: 21035 017 PA 04	REVISION:
DRAWN BY / OFFICE: SS - Dorchester	