



KEY DRAWING - scale 1:10

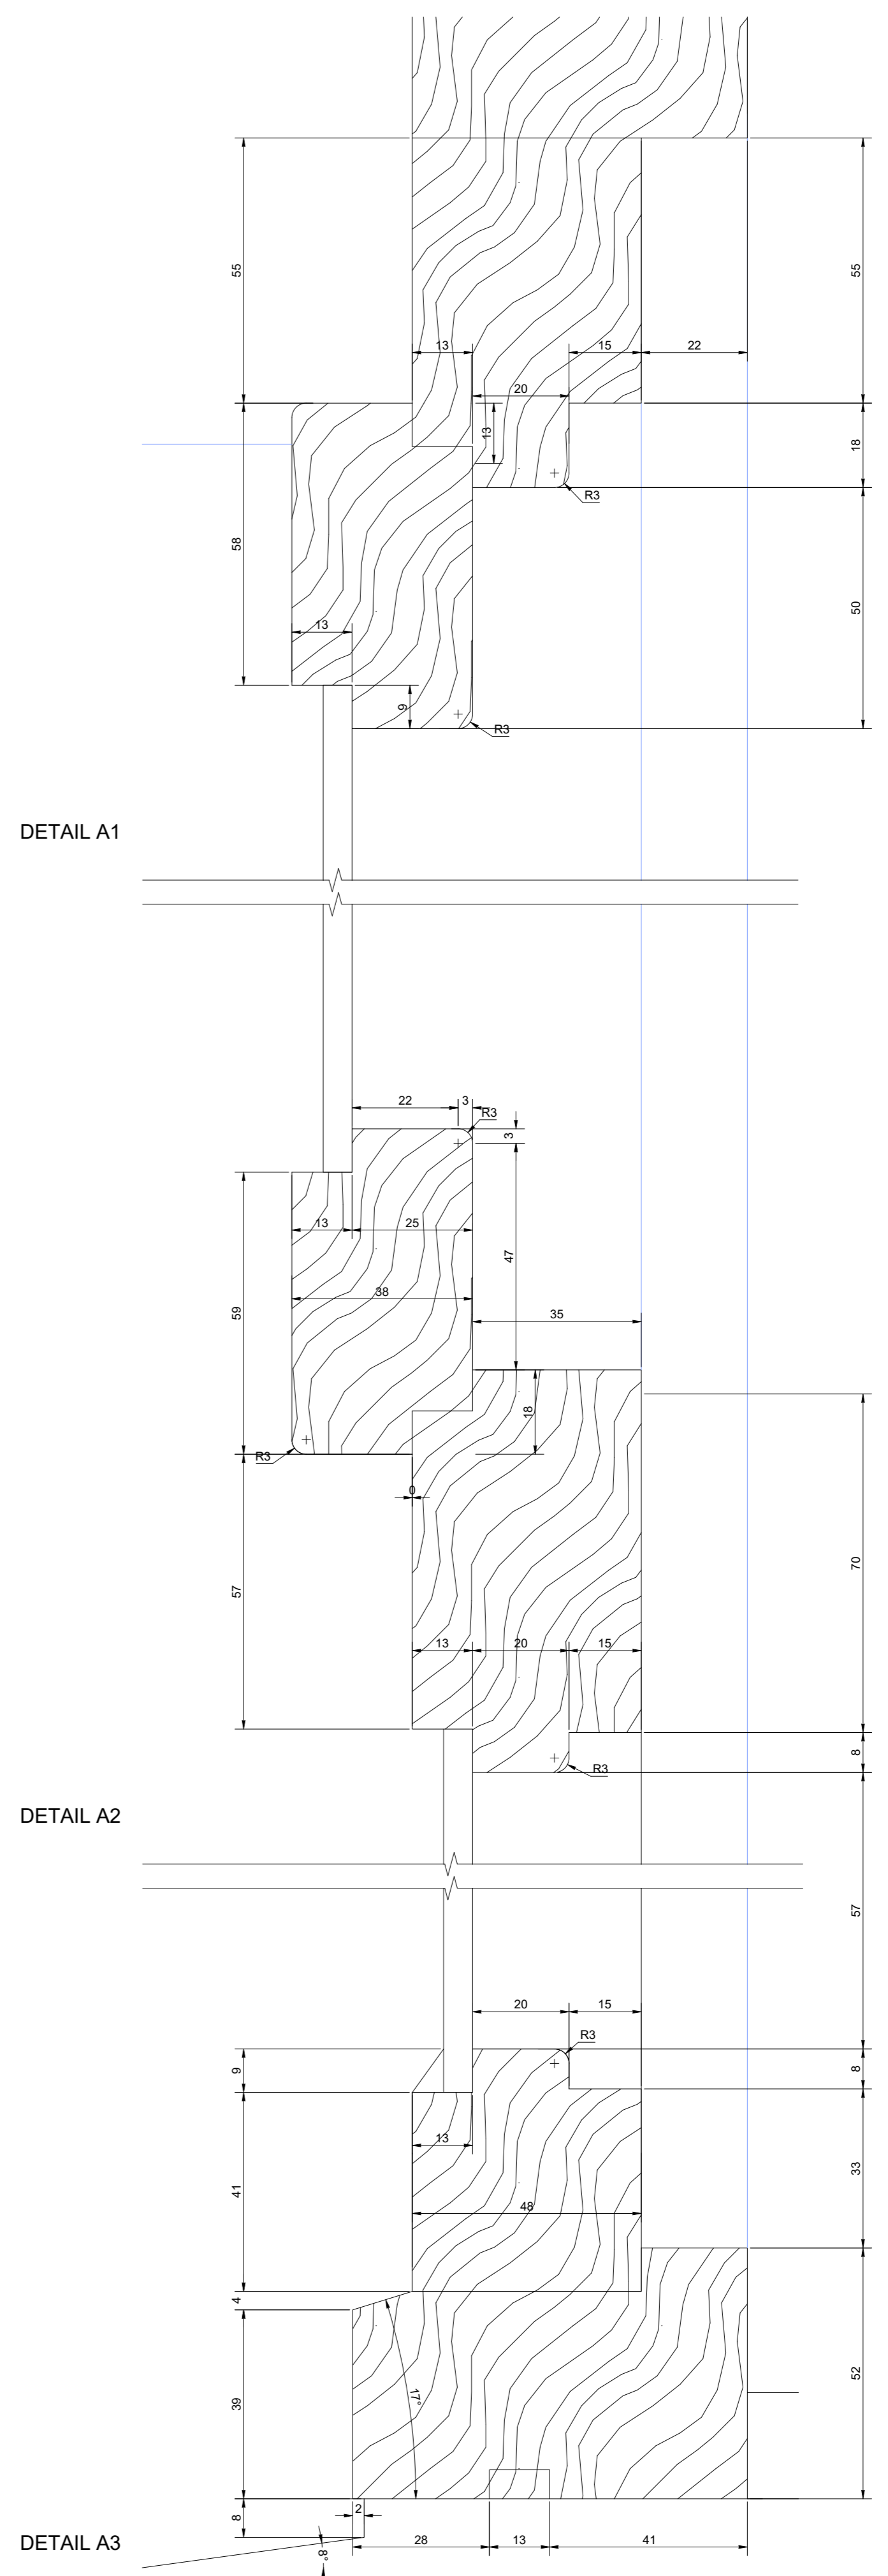

VERTICAL SECTION DETAILS (full size)

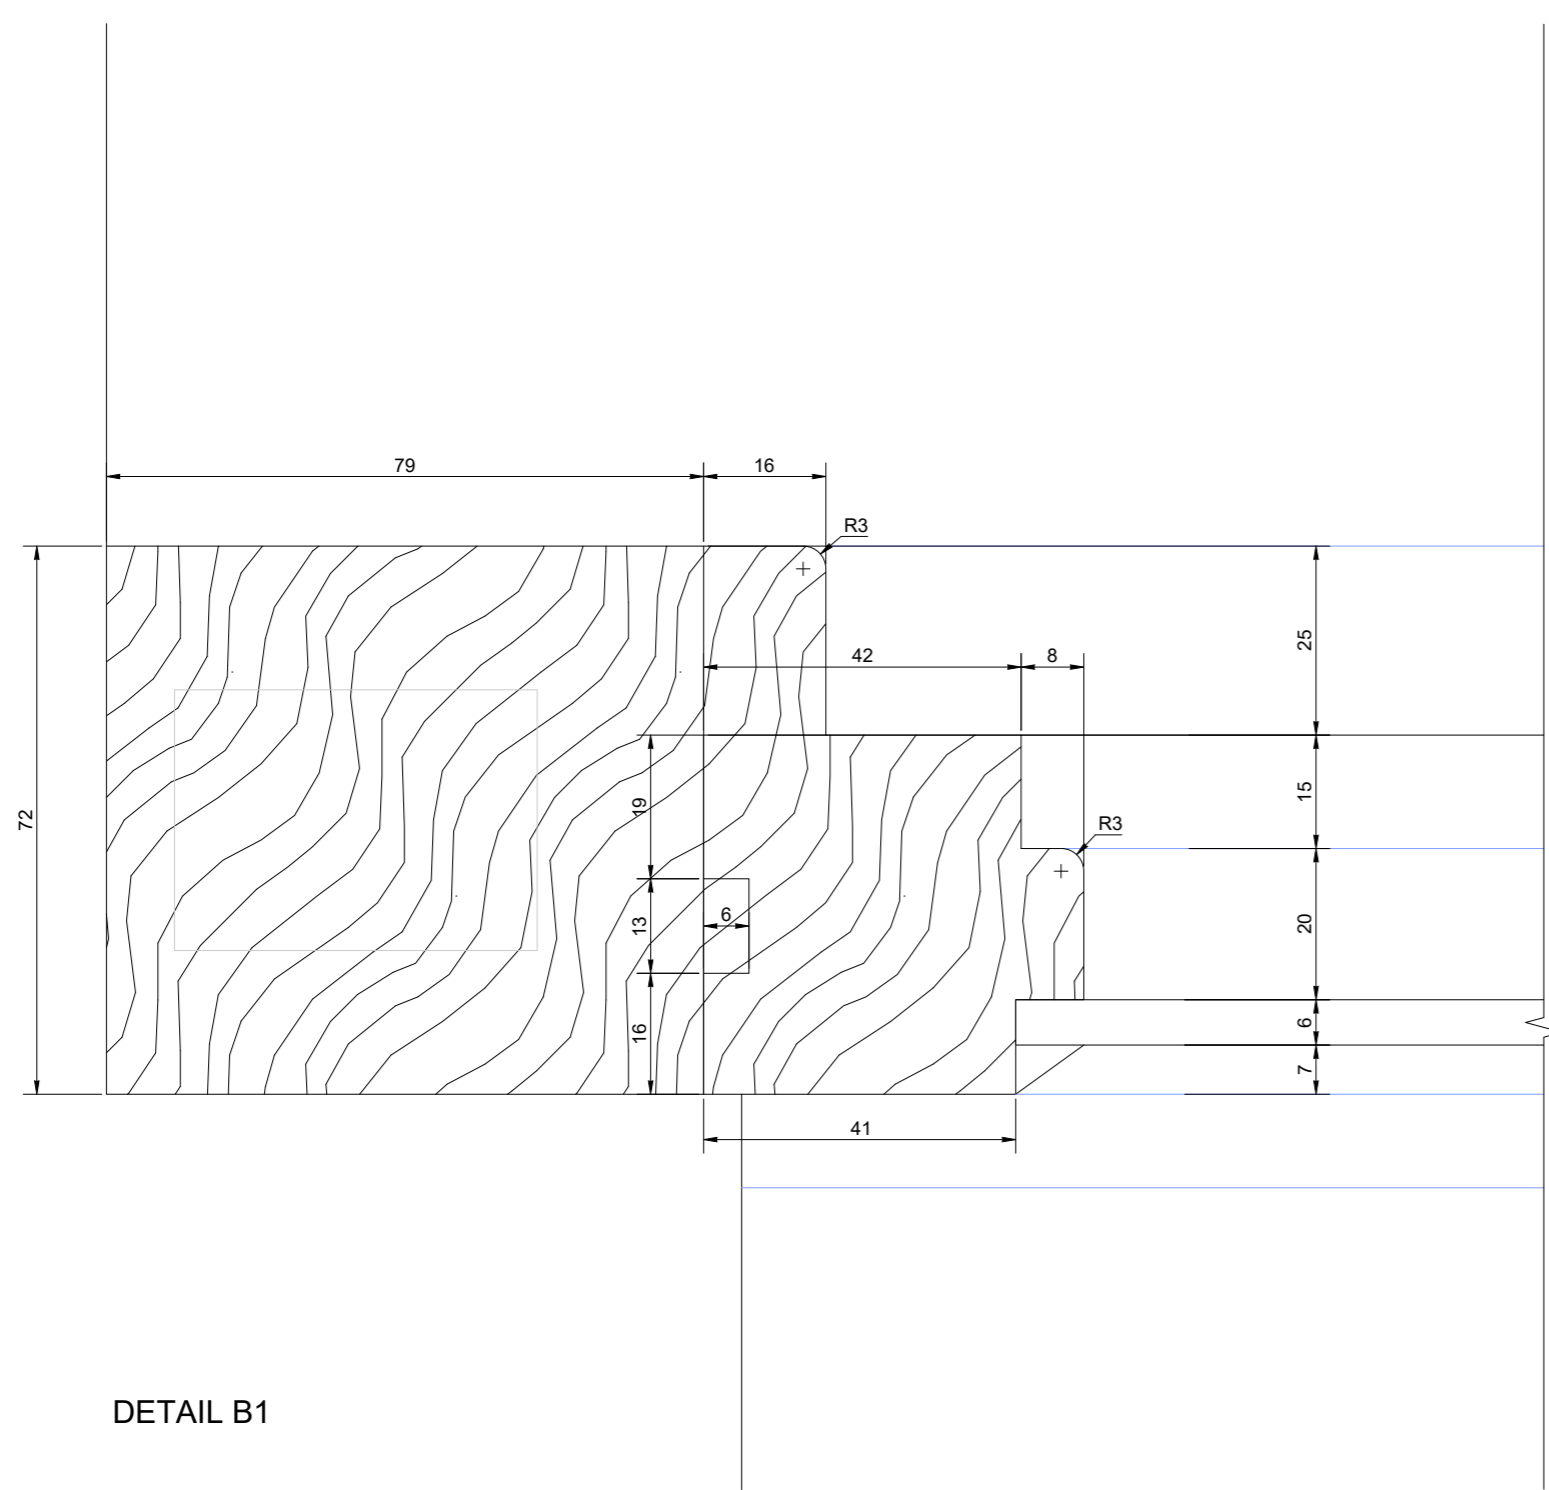

DETAIL B1

HORIZONTAL SECTION DETAILS (full size)

NOTES:

1. Glass to match the existing in weight and thickness.
2. For ironmongery, see schedule.
3. Unless otherwise stated, joinery is to be in hardwood from a sustainable source.
4. All opening casements to be weatherstopped.
5. All dimensions to be checked on site prior to fabrication.
6. Cills to have min 30mm overhang unless agreed otherwise.