



KEY DRAWING - scale 1:10

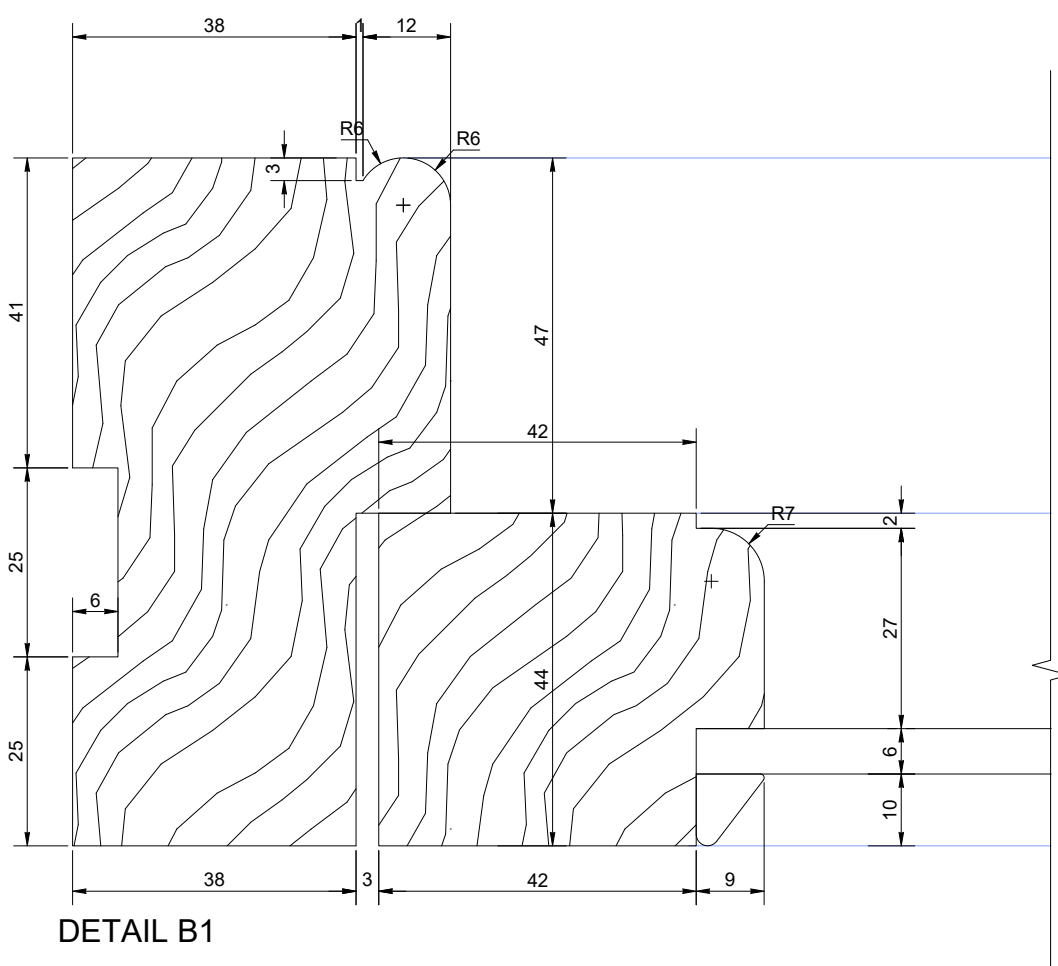

HORIZONTAL SECTION DETAILS (full size)

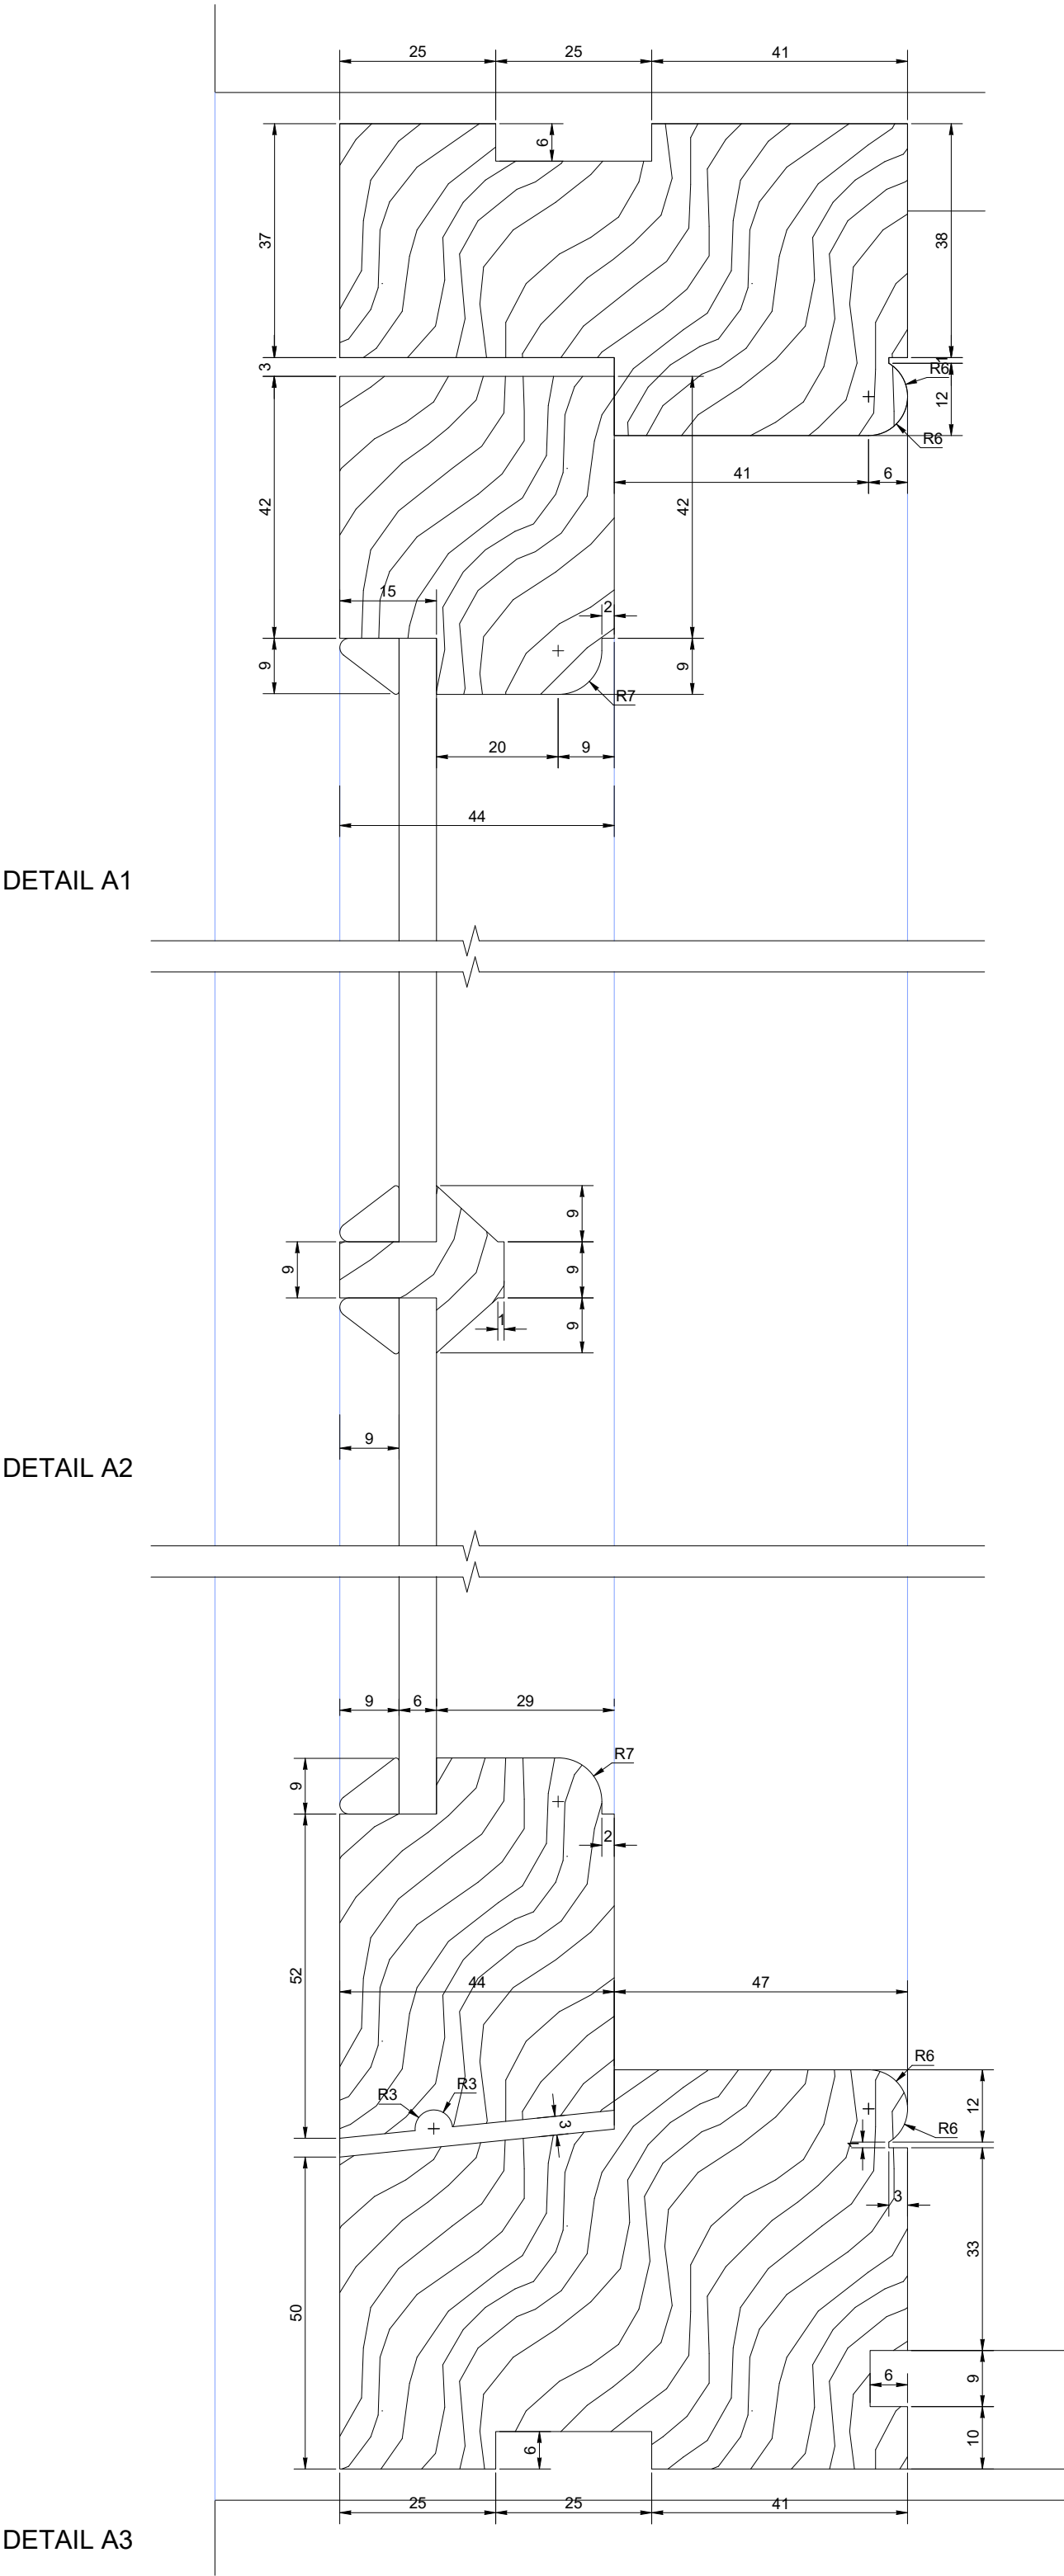

VERTICAL SECTION DETAILS (full size)

- NOTES:
1. Glass to match the existing in weight and thickness.
 2. Unless otherwise stated, joinery is to be in hardwood from a sustainable source.
 3. All opening casements to be weatherstopped.
 4. All dimensions to be checked on site prior to fabrication.
 5. Existing brick head and stone cill to be restored.