



KEY DRAWING - scale 1:10

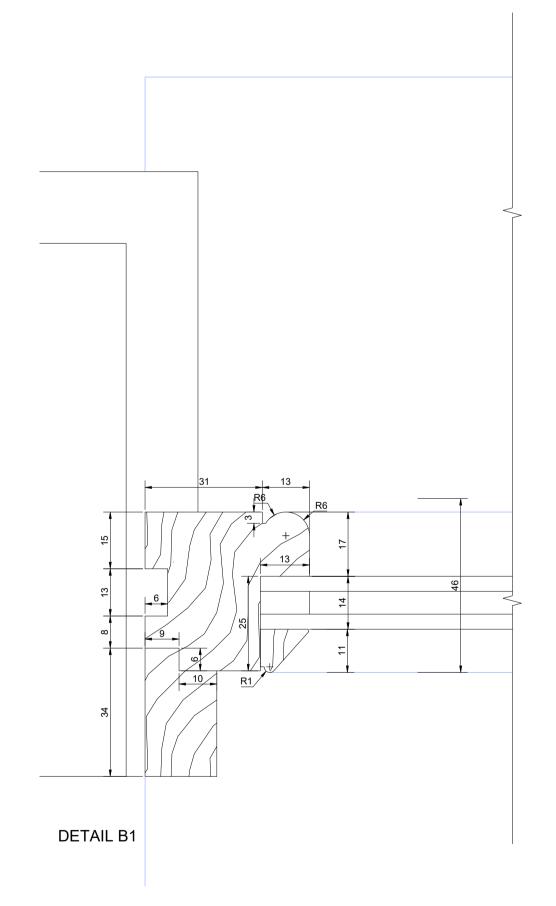

HORIZONTAL SECTION DETAILS (full size)

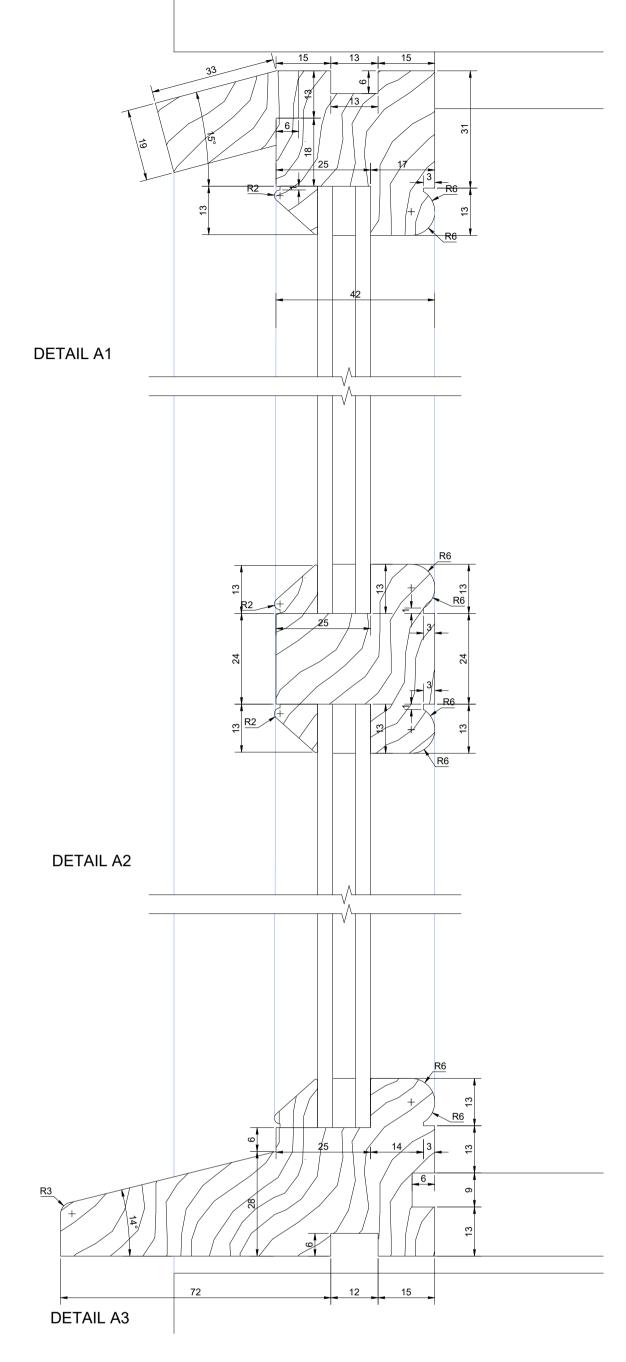

VERTICAL SECTION DETAILS (full size)

NOTES:

- Glass to match the existing in weight and thickness.
 Unless otherwise stated, joinery is to be in
- hardwood from a sustainable source.
- 3. All opening casements to be weatherstopped.
- 4. All dimensions to be checked on site prior to
- fabrication. 5. Cills to have min 30mm overhang unless agreed otherwise.

This drawing is the copyright of Patrick Howard Design Associates and may not be reproduced in whole or part without written Contractors must verify all dimensions on site before setting out, commencing work or making any shop drawings & must not scale copies without verifications Copyright (C)

REV BRIEF DETAILS P.H.D. ASSOCIATES BRAEMAR HOUSE WATER LANE STANSTED, ESSEX CM24 8BJ TEL: 01279 817342 EMAIL: INFO@PHDASSOCIATES.CO.UK

Oxford House Hostel, Tavistock Place, London WC1H 9RE	Date 18/08/2022
	Drawn By VM/ADC/SHD
Drawing New fixed window W-1/11 & 12 Joinery Details	Scale 1:1@A2
	Drawing Number 2105/BC/J/105 (-)