

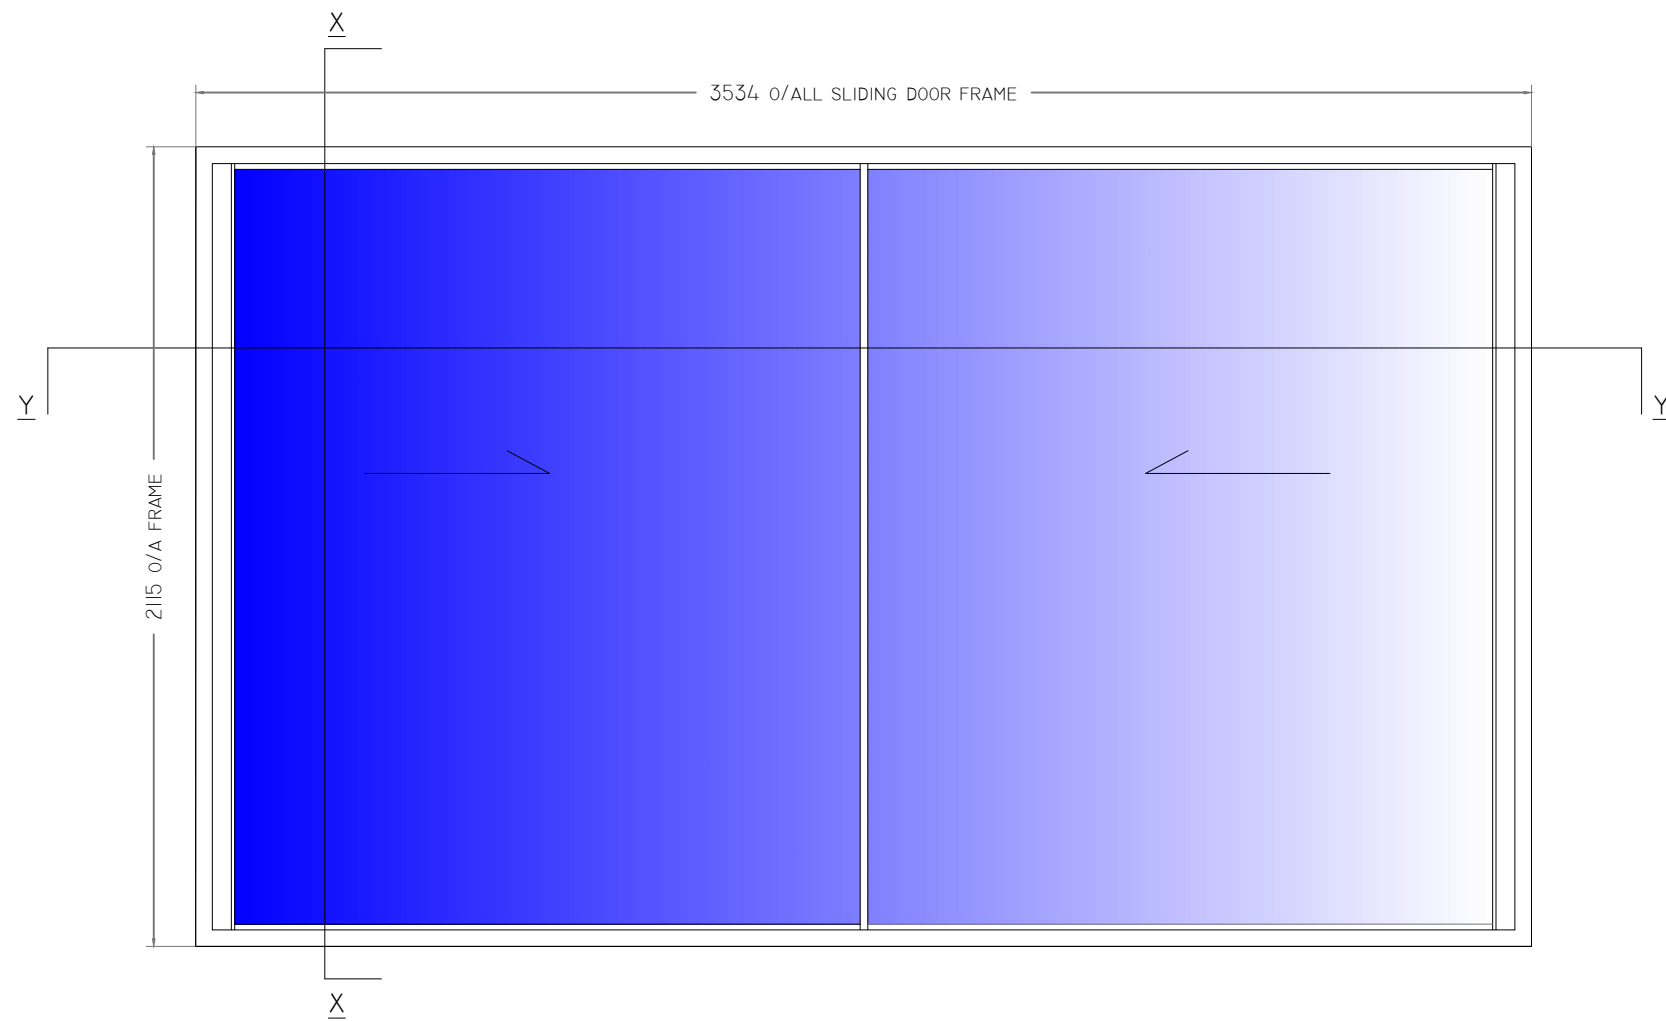


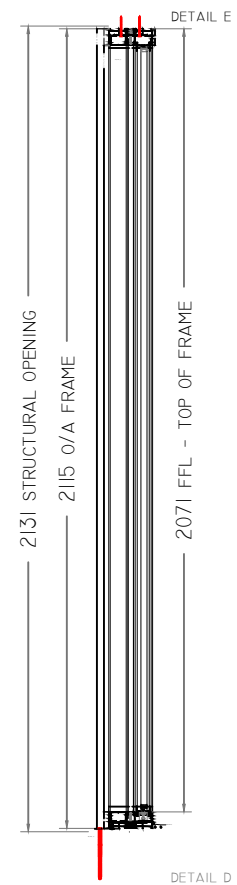

D.02 ELEVATION VIEWED FROM OUTSIDE

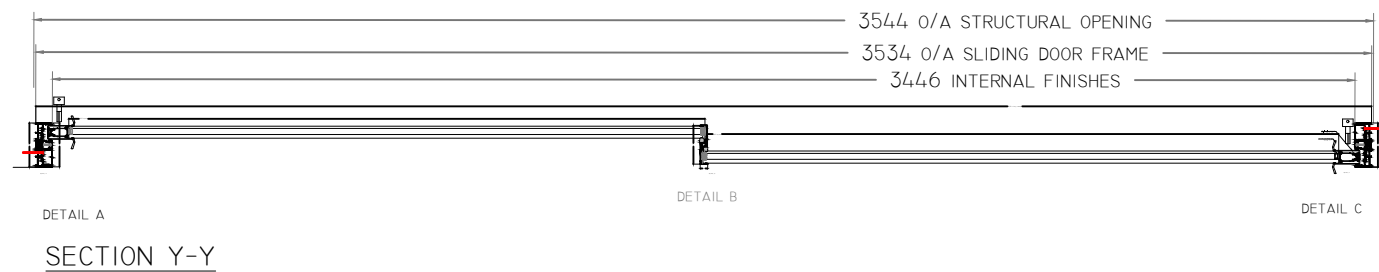

SECTION Y-Y

VISION LINE SL20 DOUBLE TRACK DOOR
ALUMINIUM FRAME PPC RAL 7016
DOUBLE GLAZED
BLACK BRUSH SEALS
BLACK GASKETS
BLACK NYLON THERMAL BREAK
MANUAL LOCKING INSIDE ONLY

Approval		Notes						Details			
Approved by								D.01			
Date	signed							SCALE: 1:100 1:2 @A3		JOB NUMBER	
							DATE: 06/11/19	2953	03		
							DRAWN BY: CD				



VISION LINE SL20 DOUBLE TRACK DOOR
ALUMINIUM FRAME PPC RAL 7016
DOUBLE GLAZED
BLACK BRUSH SEALS
BLACK GASKETS
BLACK NYLON THERMAL BREAK
MANUAL LOCKING INSIDE ONLY



DETAIL B

DETAIL C




116 -

- DRAINAGE


Details

D.02


SCALE: 1:50 1:2 @A3	JOB NUMBER	DWG No.	REV
DATE: 06/11/19	2953	05	
DRAWN BY: CD			

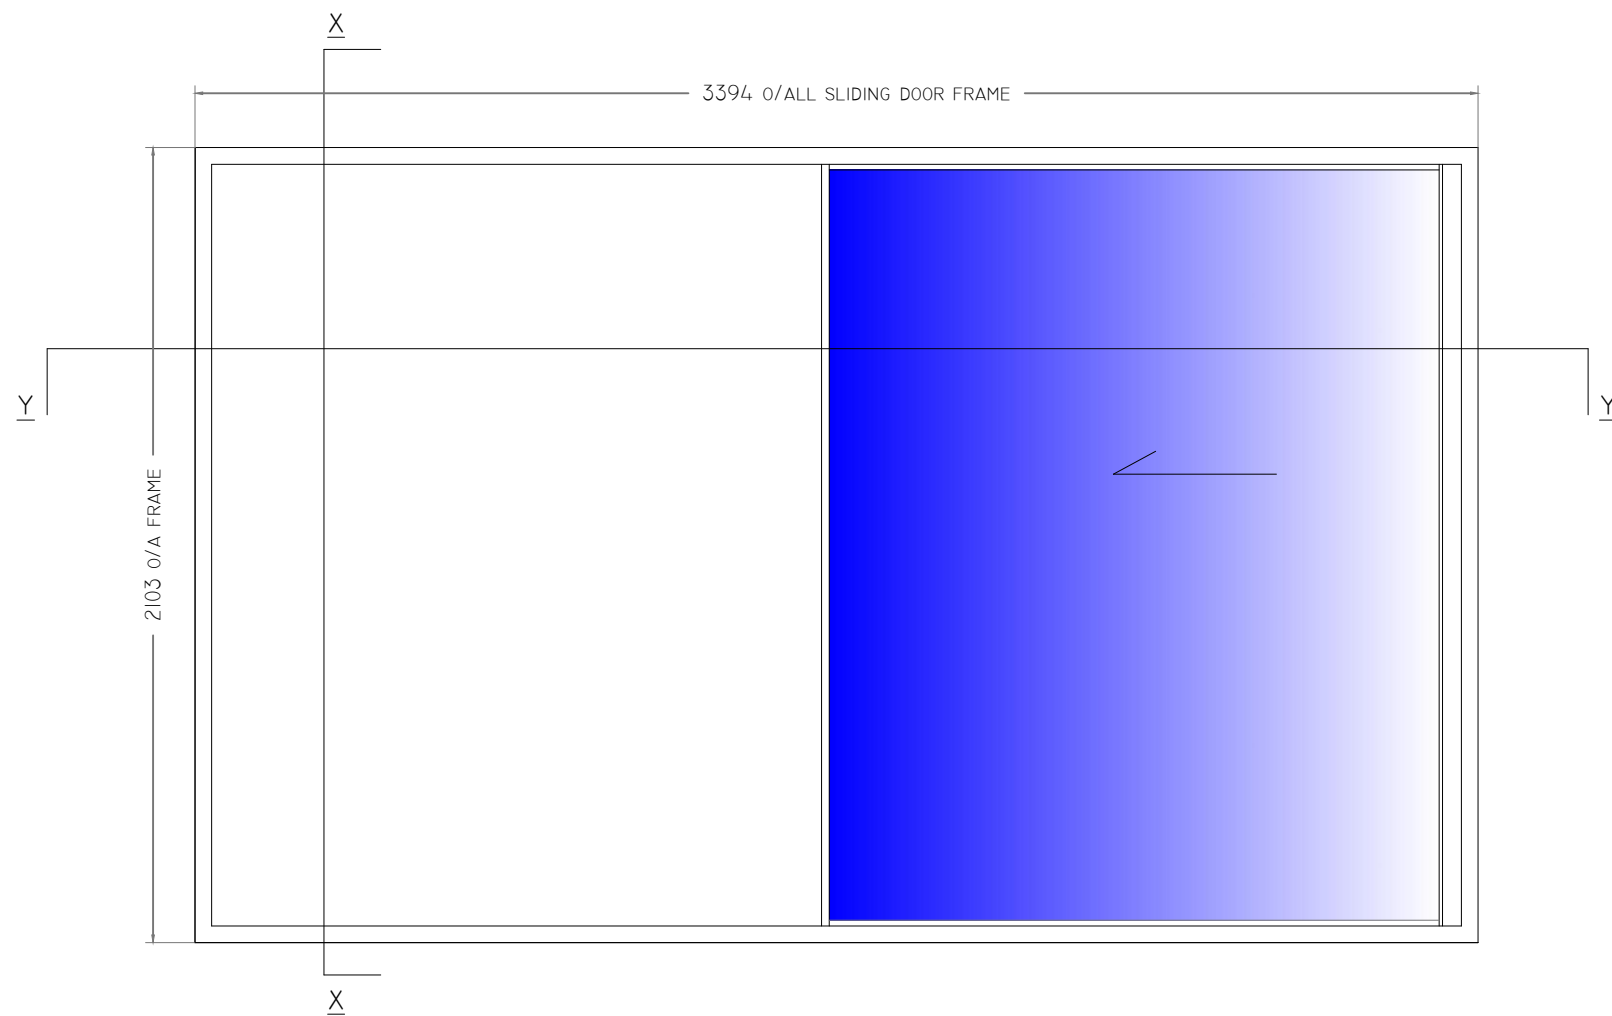

D.02 ELEVATION VIEWED FROM OUTSIDE

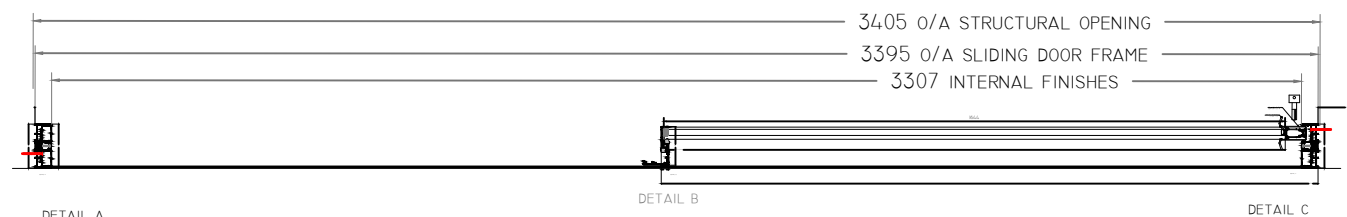




SECTION Y-Y

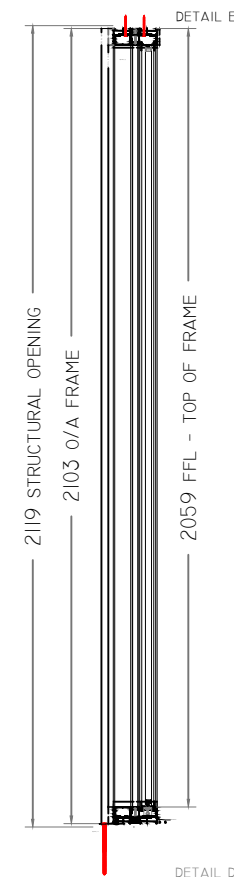

SECTION Y-Y

VISION LINE SL20 DOUBLE TRACK DOOR
ALUMINIUM FRAME PPC RAL 7016
DOUBLE GLAZED
BLACK BRUSH SEALS
BLACK GASKETS
BLACK NYLON THERMAL BREAK
MANUAL LOCKING INSIDE ONLY

Approval		Notes					Details			
Approved by							D.02			
Date	signed						SCALE: 1:50 1:2 @A3	JOB NUMBER	DWG No.	REV
			2953	05		DATE: 06/11/19				
						DRAWN BY: CD				

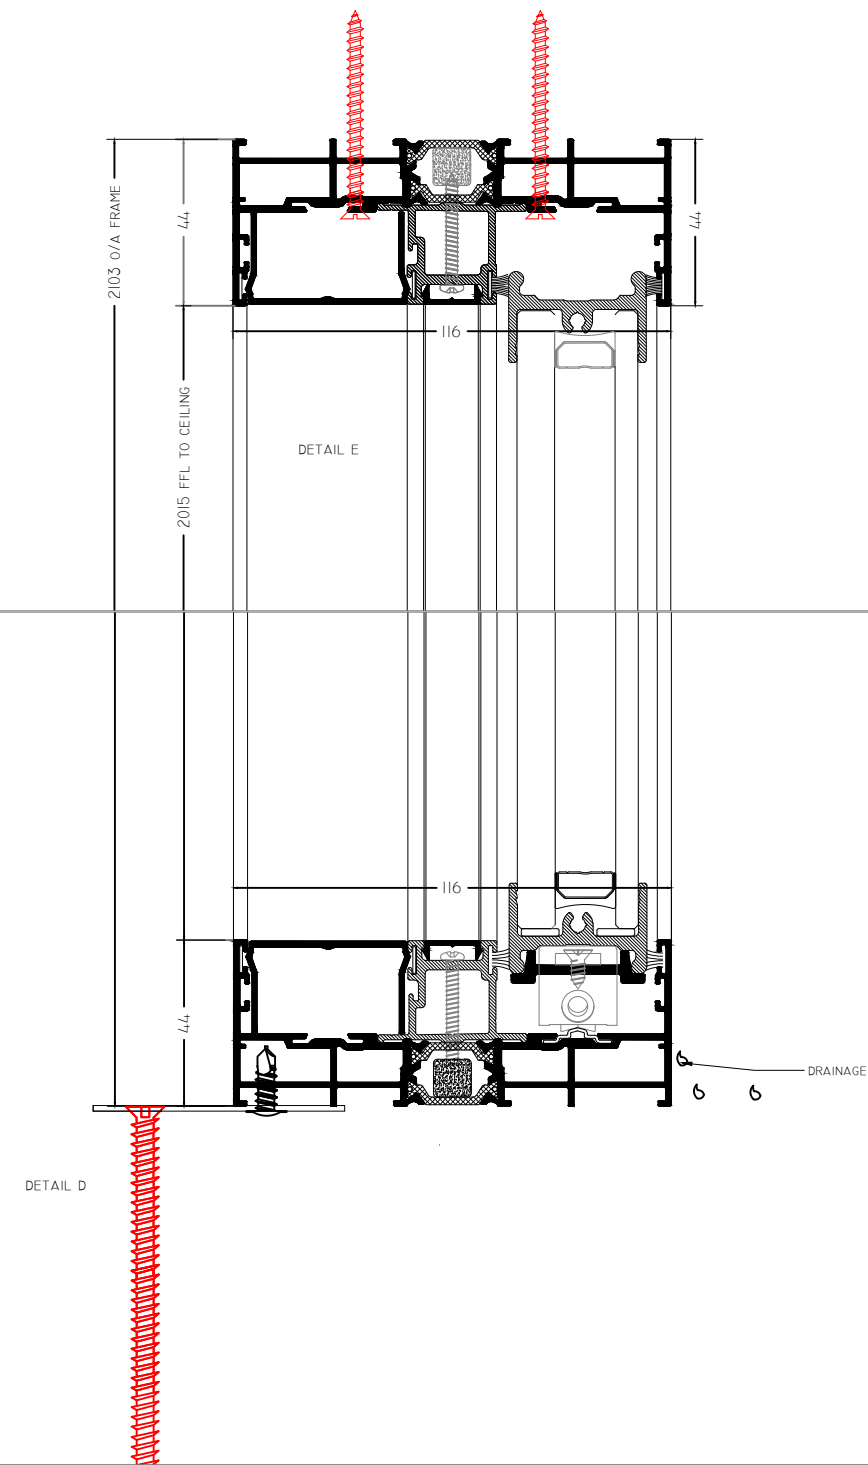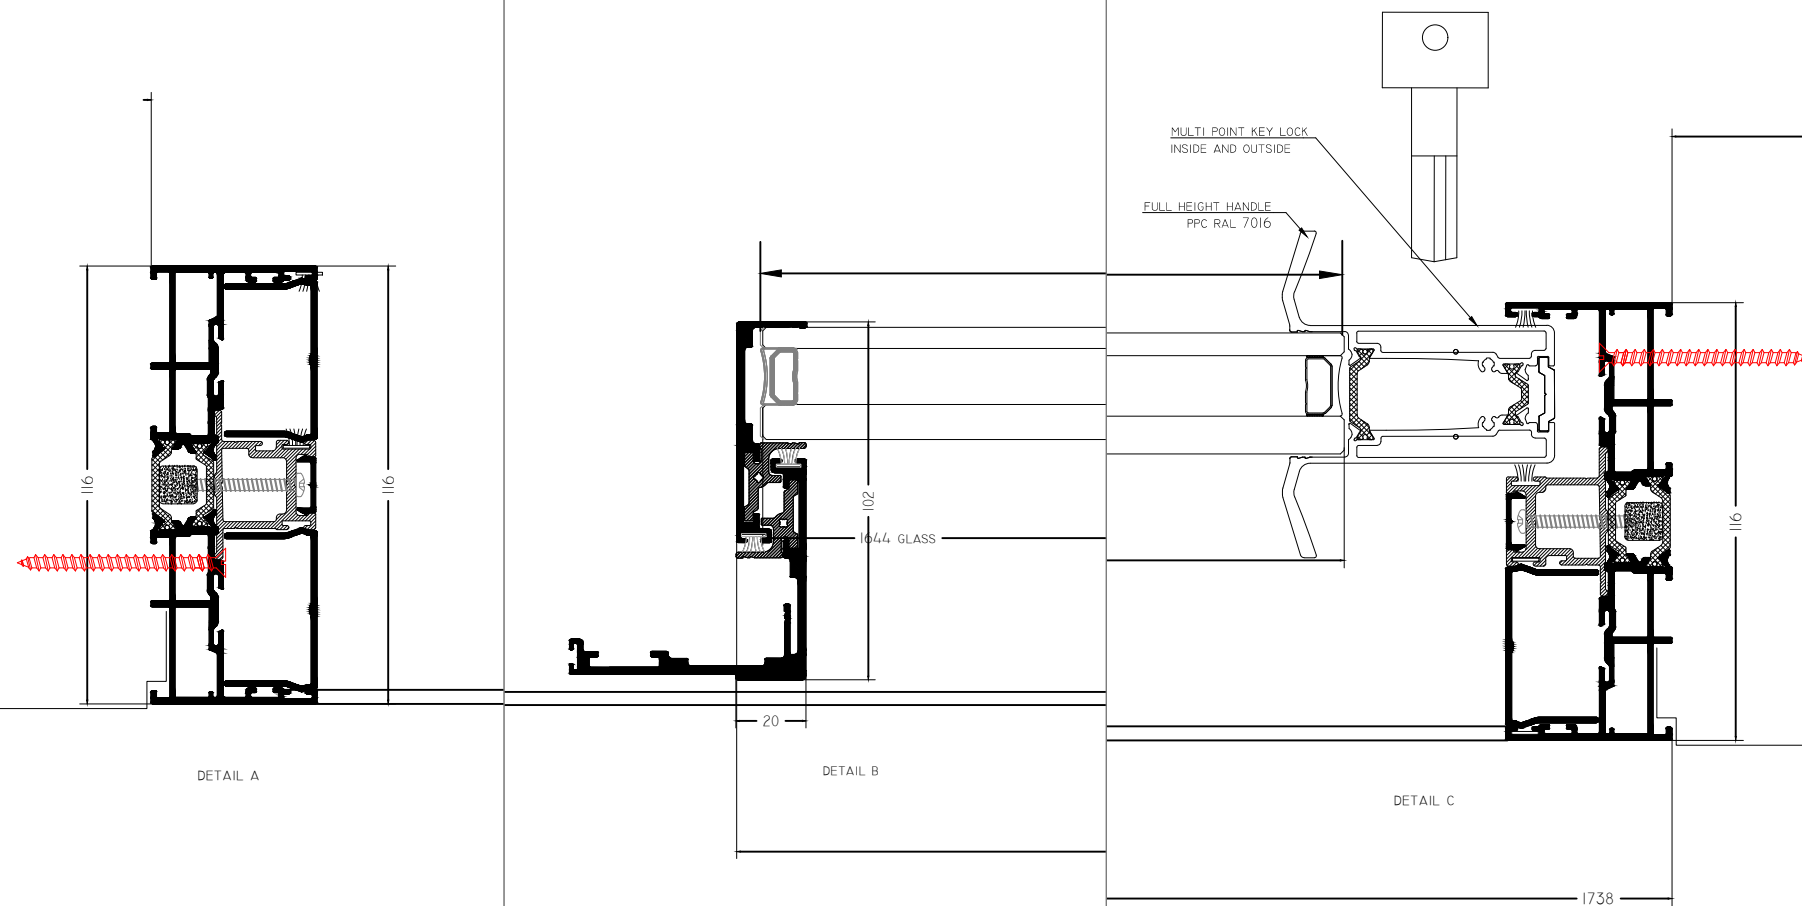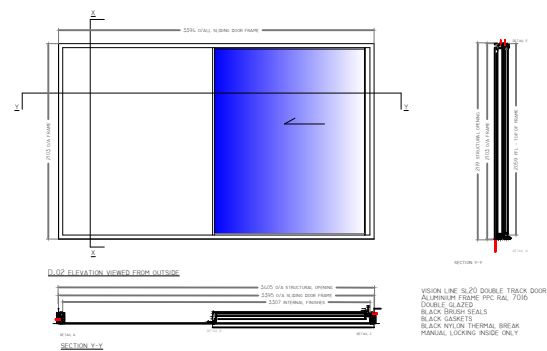

Approval		Notes						Details			
Approved by								D.02			
Date	signed							SCALE: 1:50 1:2 @A3		JOB NUMBER	
		DATE: 06/11/19		2953		13					
		DRAWN BY: CD									