


LOVERIDGE ROAD YARD

1 Kilburn Mews: Rear Yard

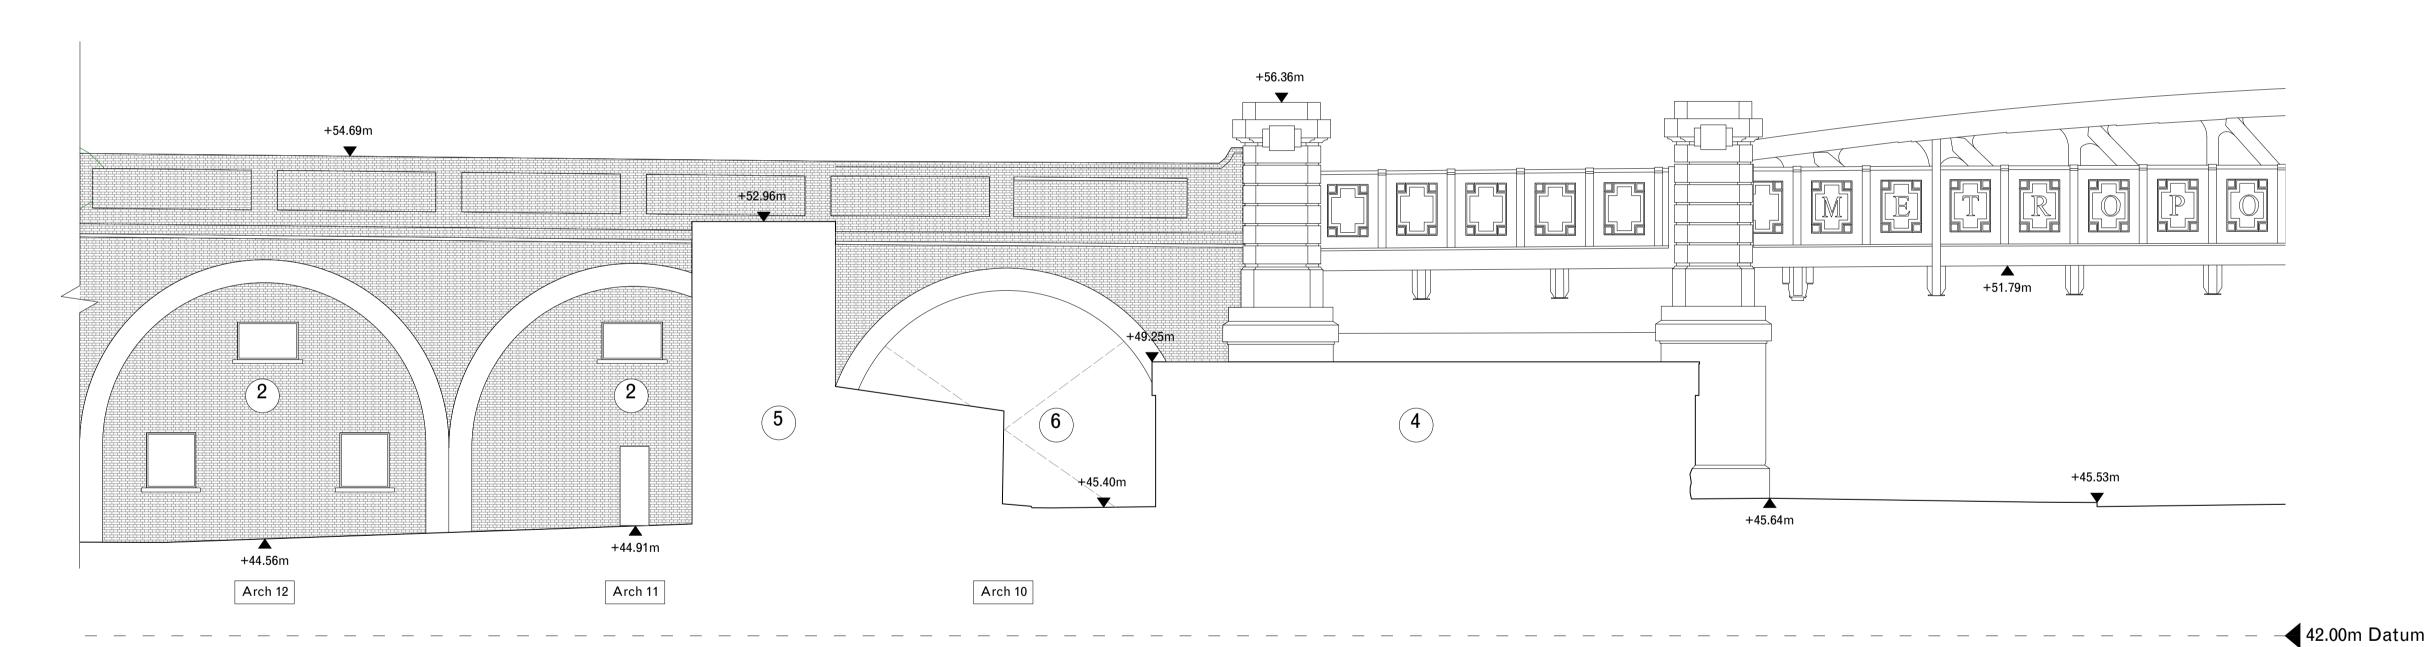

YARD **MAYGROVE ROAD** 

3 Kilburn Mews: Rear Yard

TELEPHONE +44 (0) 207 729 4140 **EMAIL** 

Unit 12, 5 Durham Teesdale Street studio@dk-cm.com London, E2 6QF WEBSITE www.dk-cm.com

**ADDRESS** 

PROJECT Kilburn Arches CLIENT

Transport for London

1:100@A1 1:200@A3 DRAWINGTITLE STATUS Existing elevations: Rear Yard and Maygrove Road Stage 3

DRAWING NUMBER 2108-S3-X-203--

DRAWN/ CHECKED EP / CM SCALE

CREATION DATE

07.07.2022

 All co-ordinates, levels, dimensions and discrepancies are to be reported to the architect immediately.

6. All dimensions in mm.


NOTES

2. This drawing is to be read in conjunction with all other Engineers' drawings, details and specification. 3. For site information and dimensions please refer to commissioned measured survey.

4. All drawings to be read in conjunction with architectural specification.

5. Do not scale from these drawings. Use figured dimensions only.

- Notes 1. Unit 16, Access to rear yard Assumed configuration of windows other openings on
- infill facades to rear 3. Existing National Grid substation
- 4. Existing retail units infill below and adjacent to railway
- 5. Extension to 2a Maygrove Road abuts railway structure 6. Existing pedestrian access from Maygrove Road through

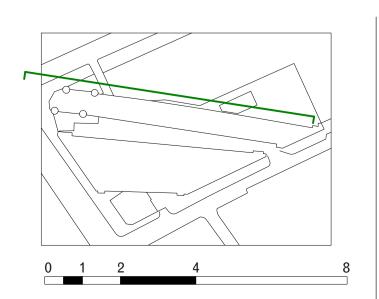

DR1	Draft Planning Set	08/07/2022
DR2	Draft Planning Set	15/07/2022
-	PLANNING	19/08/2022