
FAMILY OF SHOPFRONTTYPES ORGANISED BY ELEVATION. PLACEMENT OF TYPES ON EACH ELEVATION SHOWN INDICATIVELY WITHIN THE DRAWING SET.

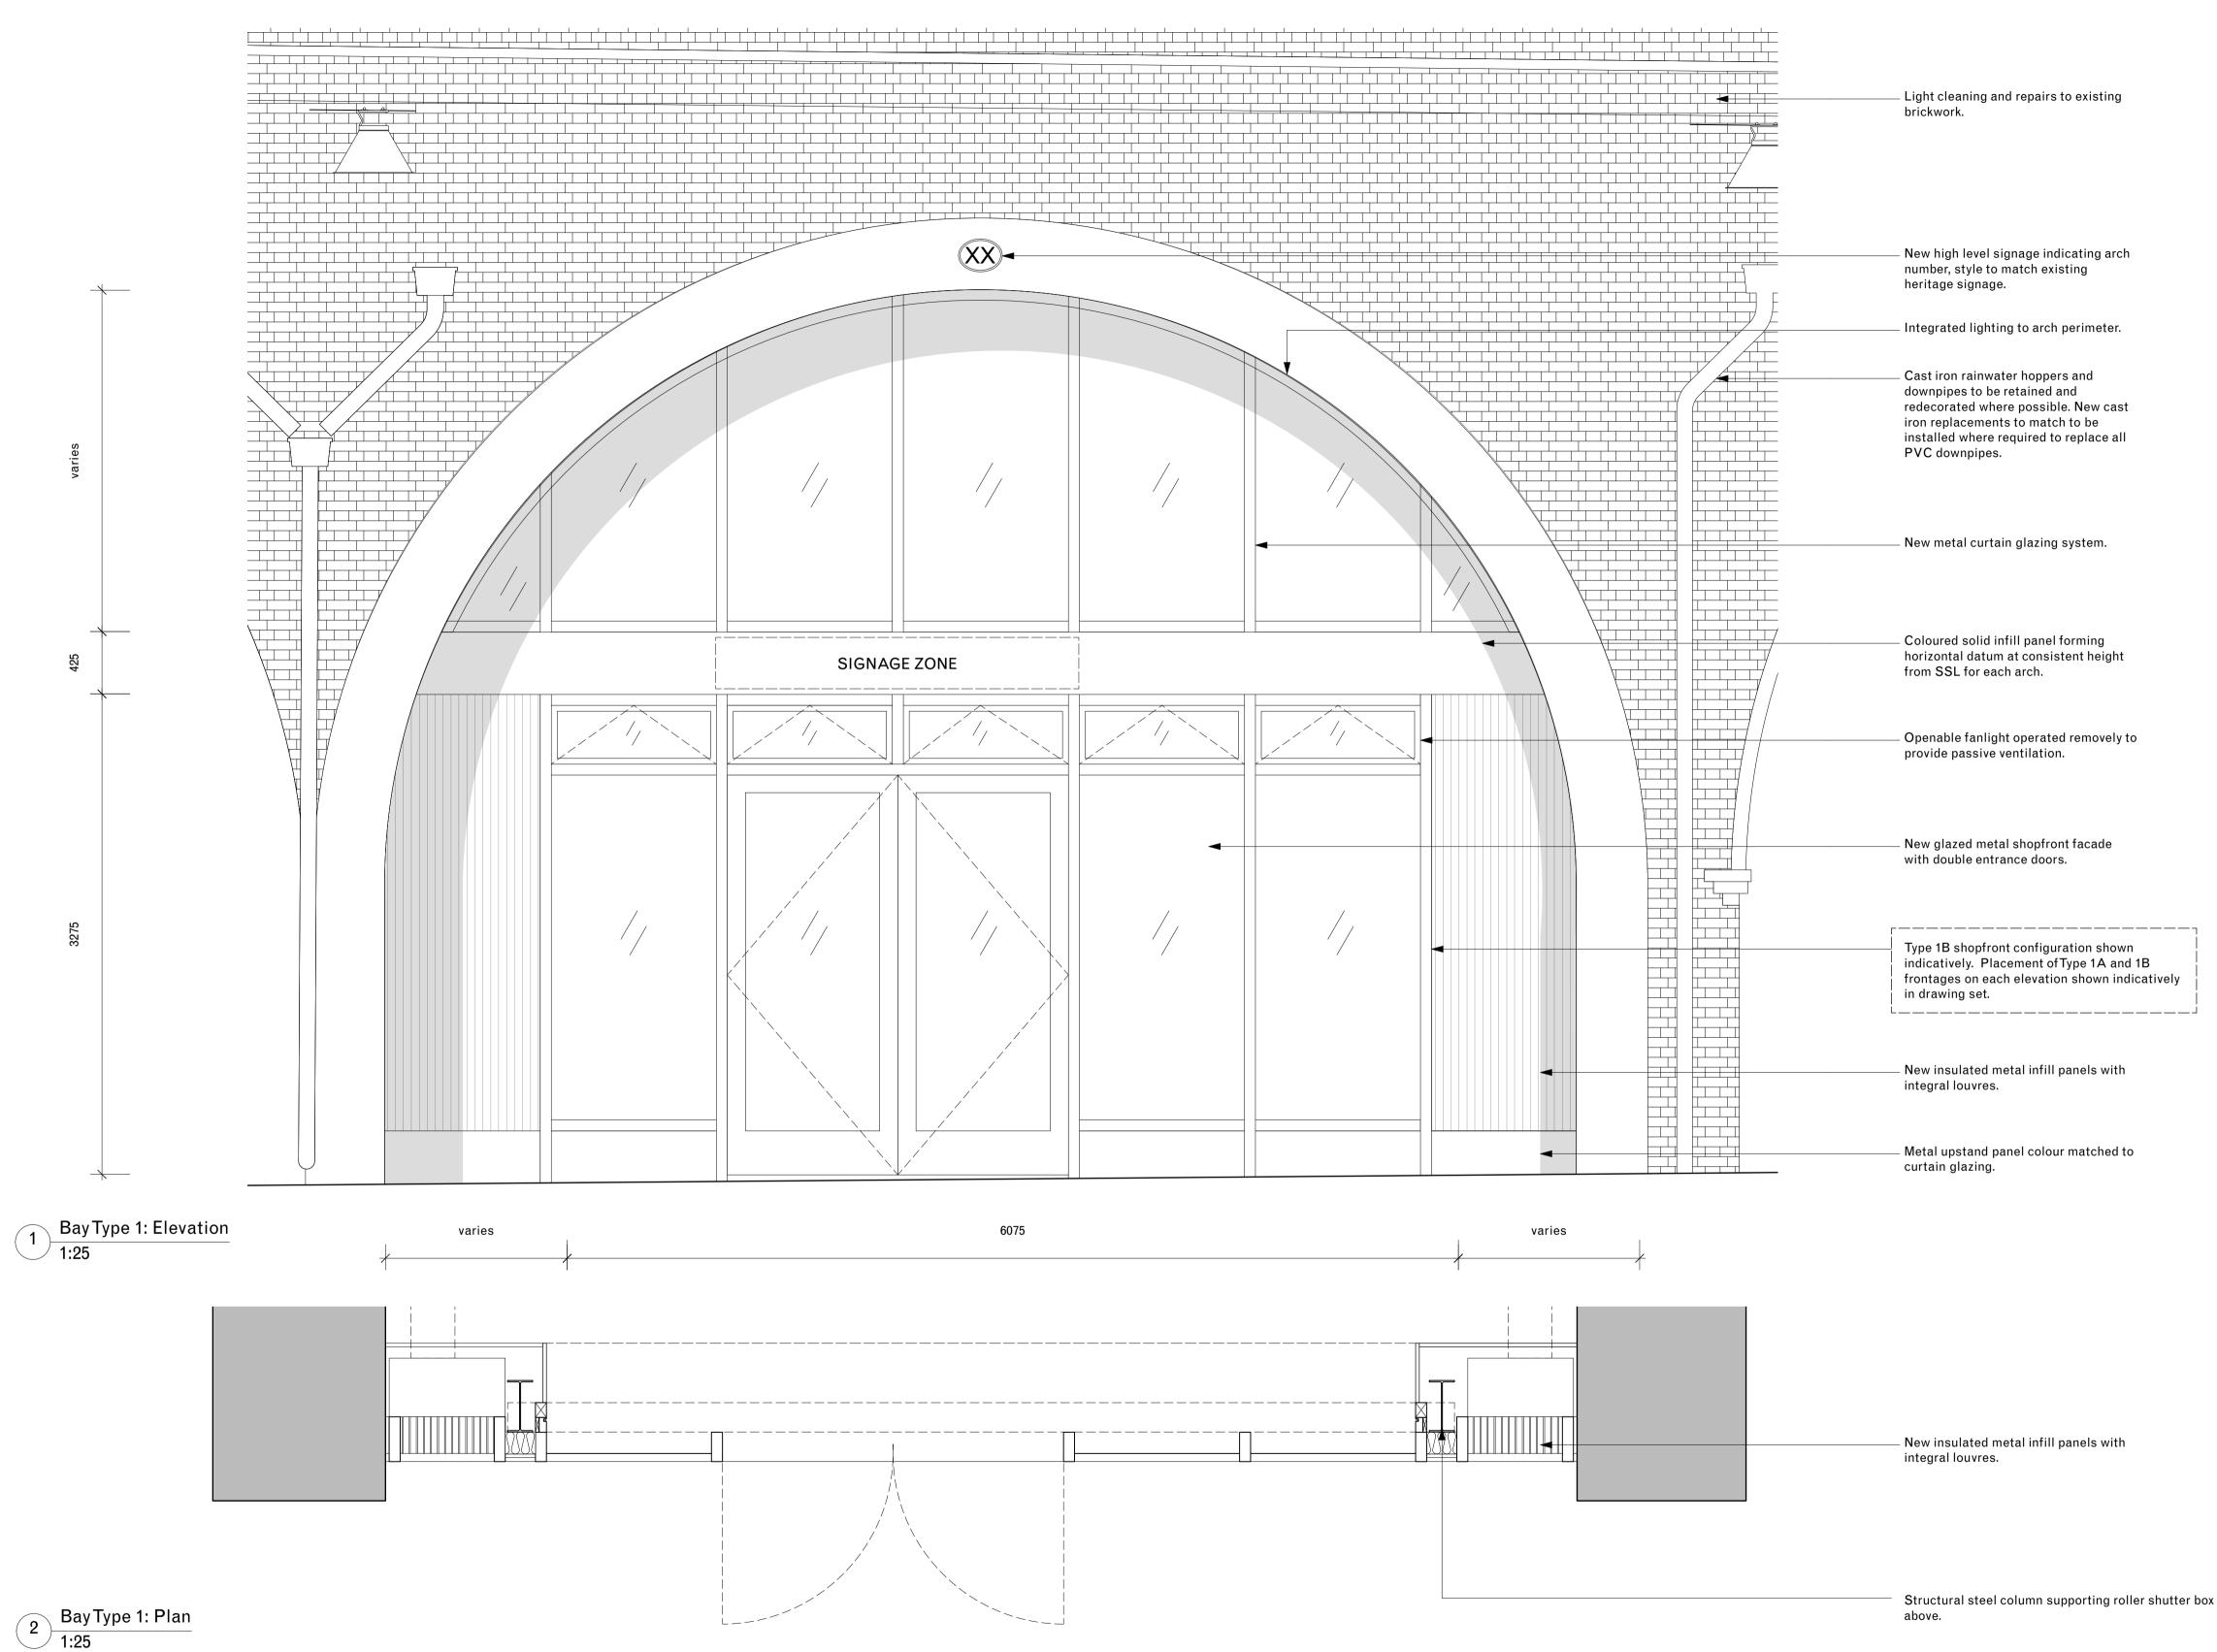



TELEPHONE +44 (0) 207 729 4140

EMAIL studio@dk-cm.com

WEBSITE www.dk-cm.com ADDRESS Unit 12, 5 Durham Yard Teesdale Street London, E2 6QF

DRAWING NUMBER 2108-S3-601--

PROJECT

CLIENT

Kilburn Arches

Transport for London

Typical Bay Study: Type 1

DRAWINGTITLE

DRAWN/ CHECKED

EP / CM SCALE 1:100@A1 1:200@A3

STATUS Stage 3

CREATION DATE 07.07.2022

NOTES


1. All co-ordinates, levels, dimensions and discrepancies are to be reported to the architect immediately.

2. This drawing is to be read in conjunction with all other Engineers' drawings, details and specification. 3. For site information and dimensions please refer

to commissioned measured survey. 4. All drawings to be read in conjunction with architectural specification.

5. Do not scale from these drawings. Use figured dimensions only.

6. All dimensions in mm.

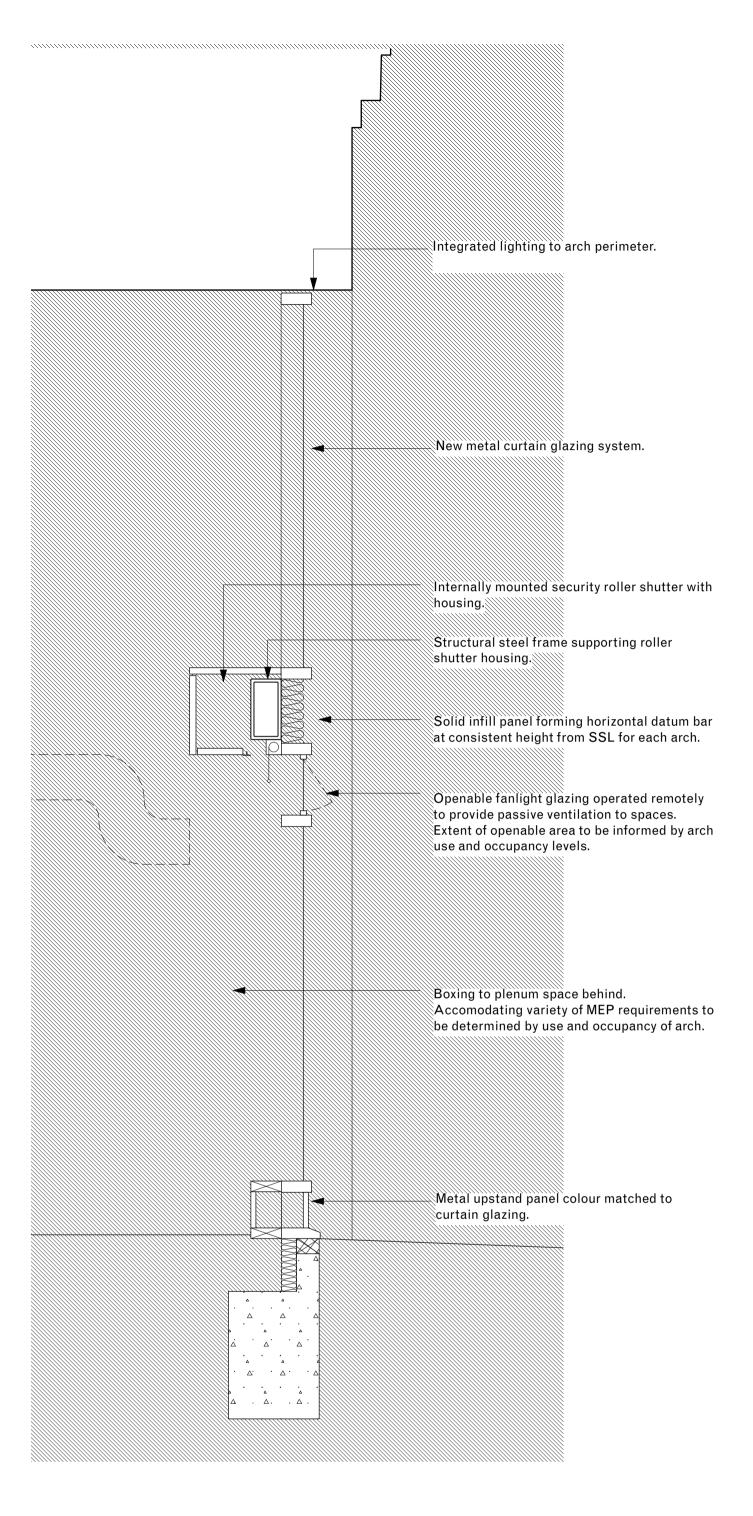

3 Bay Type 1: Elevation 1:25

Revision		
DR1	Draft Planning Set	08/07/2022
DR2	Draft Planning Set	15/07/2022
DR3	Planning draft updates	05/08/2022
-	PLANNING	19/08/2022

0.5