


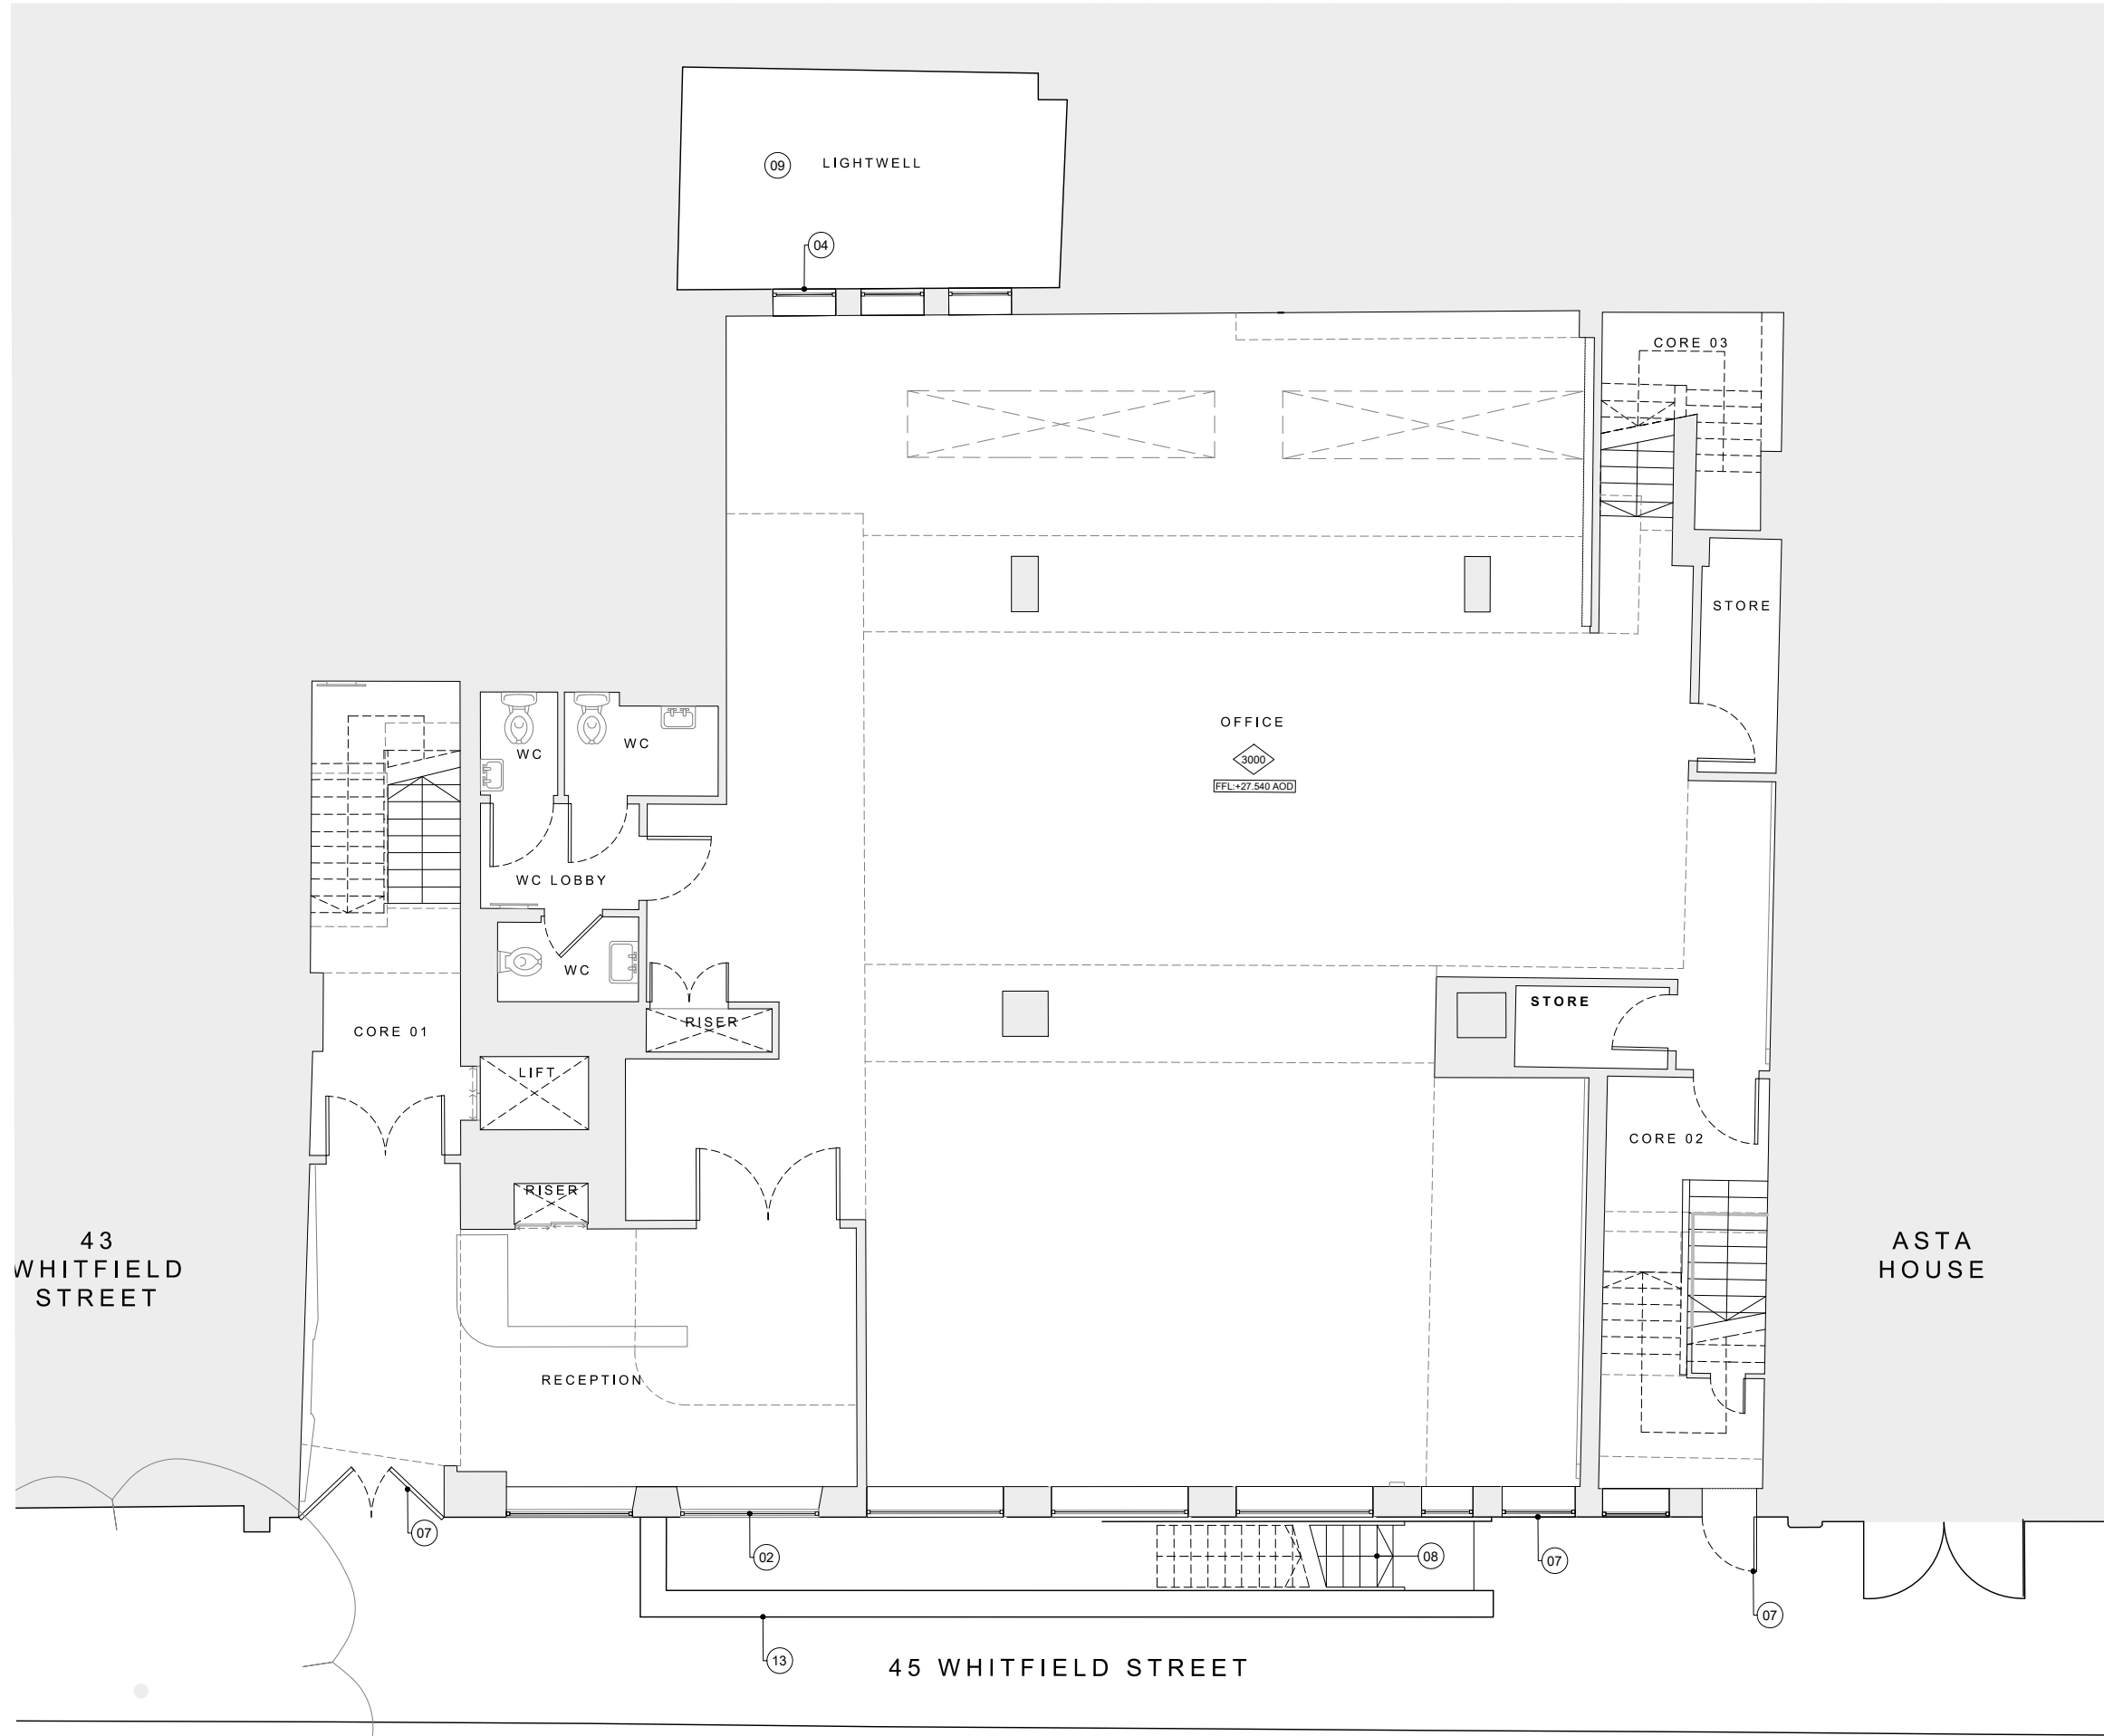

- EXISTING LEGEND
1. Cast concrete facade with lozenge shaped window penetrations
 2. Metal framed feature windows at ground floor
 3. Timber framed lozenge shaped feature windows
 4. Rear elevation sash windows
 5. Metal framed glazed door system to terrace
 6. Roof lights
 7. Back painted glass door system on front elevation
 8. External metal stair from street level to basement
 9. Lightwell
 10. Terrace with timber decking and Portland stone coping
 11. Exposed brick wall to terrace
 12. Metal framed balustrade with smoked glass panel
 13. Glass balustrade
 14. Metal balustrade
 15. Stone clad up-stand
 16. External light fixture
 17. Dormer windows
 18. Roof Plant