


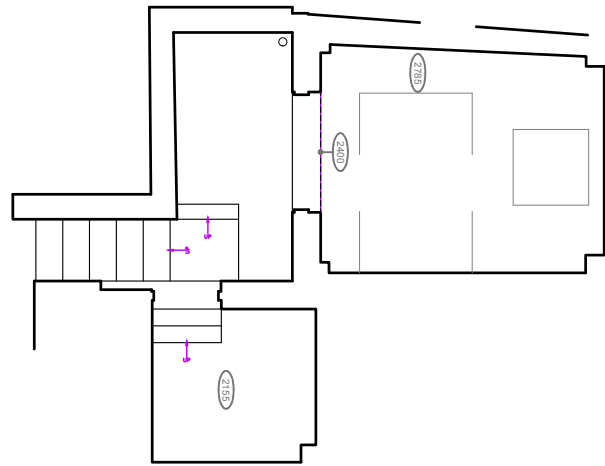

1. Existing Basement Plan
Scale: 1:100

mail@stamosyeoharchitects 1st Floor, Old Town Hall 354 Mare Street London, E8 1HR tel +44(0)2089861280	Drawing Title:		Note	Date	Rev.	Stamos Yeoh architects	
	Existing Basement Plan	Client: The Honourable Society of Lincoln's Inn				Date:	24 / 01 / 2022
	Project:	Rev : -				Check by:	Scale: 1:100 @ A3
	30 Lincoln's Inn Fields, WC2A 3TL, LND					Drawing No:	1409 / 01 / 001