


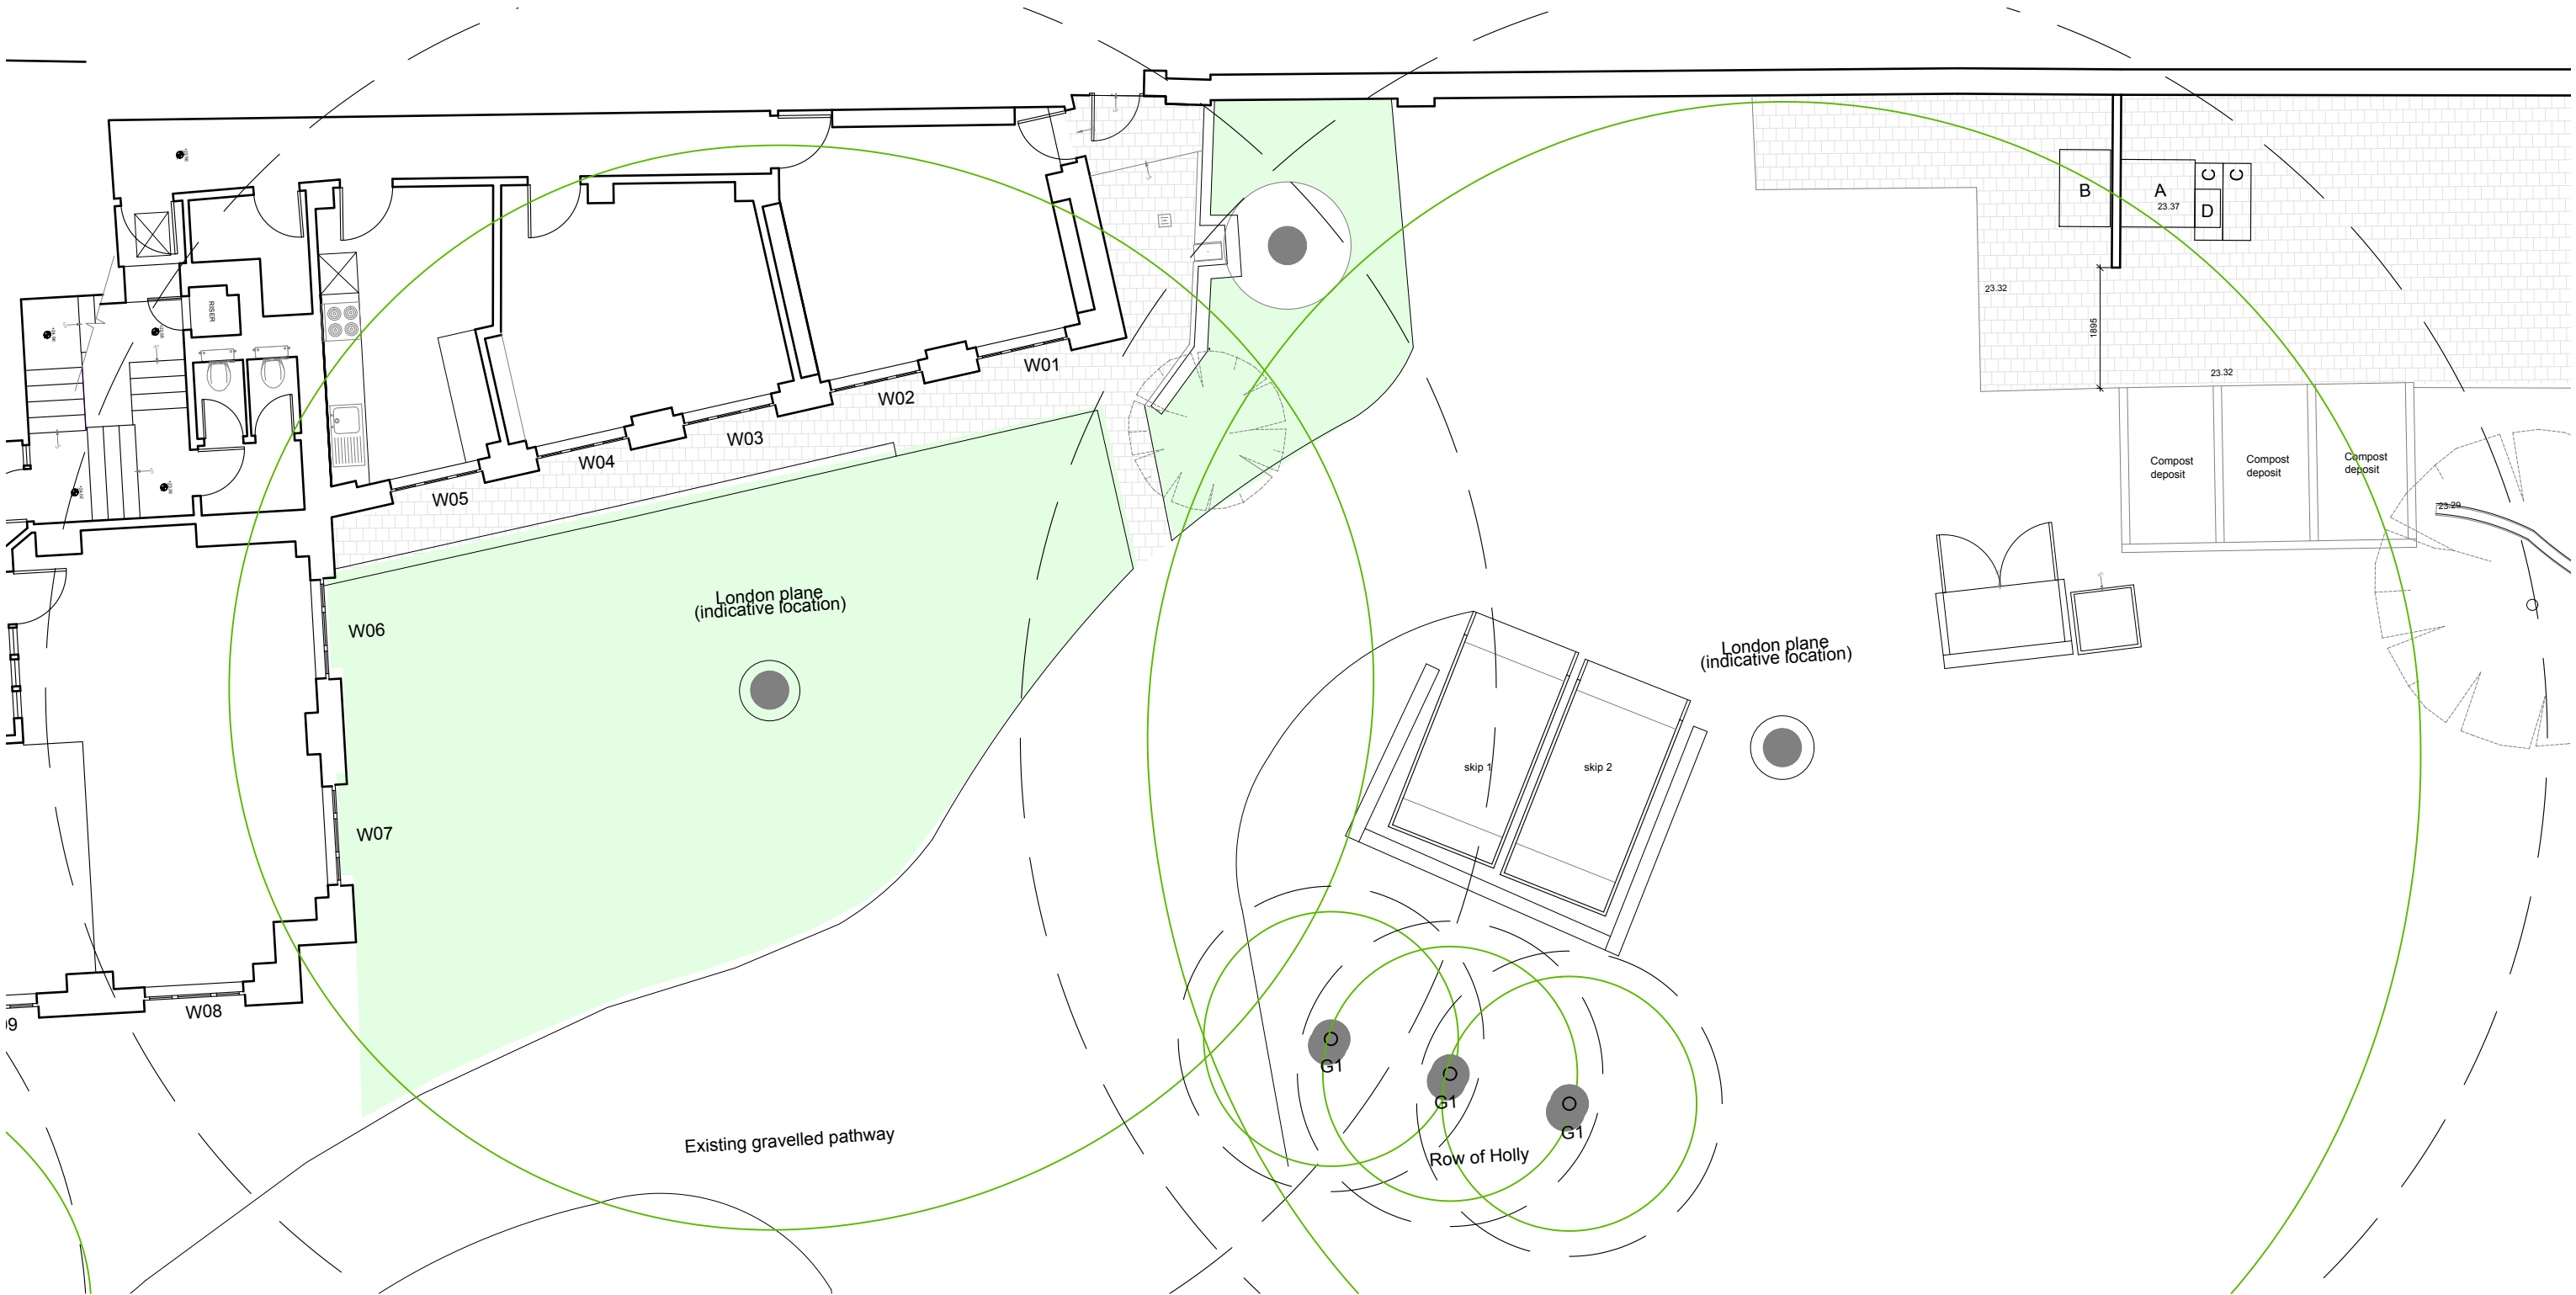

1. Existing GF plan
Scale: 1/100

mail@stamosyeoharchitects	Drawing Title:		Note:	Date	Rev.	Stamos Yeoh architects	
1st Floor, Old Town Hall 354 Mare Street London, E8 1HR tel +44(0)2089861280	Existing GF plan					Date: 24/06/2022	
						Check by: Scale: 1:100 @ A3	
	Project:	Client:				Drawing No: 1409/01/005	
	30 Lincoln's Inn Fields, WC2A 3PD	The Honorable Society of Lincoln's Inn Fields					