


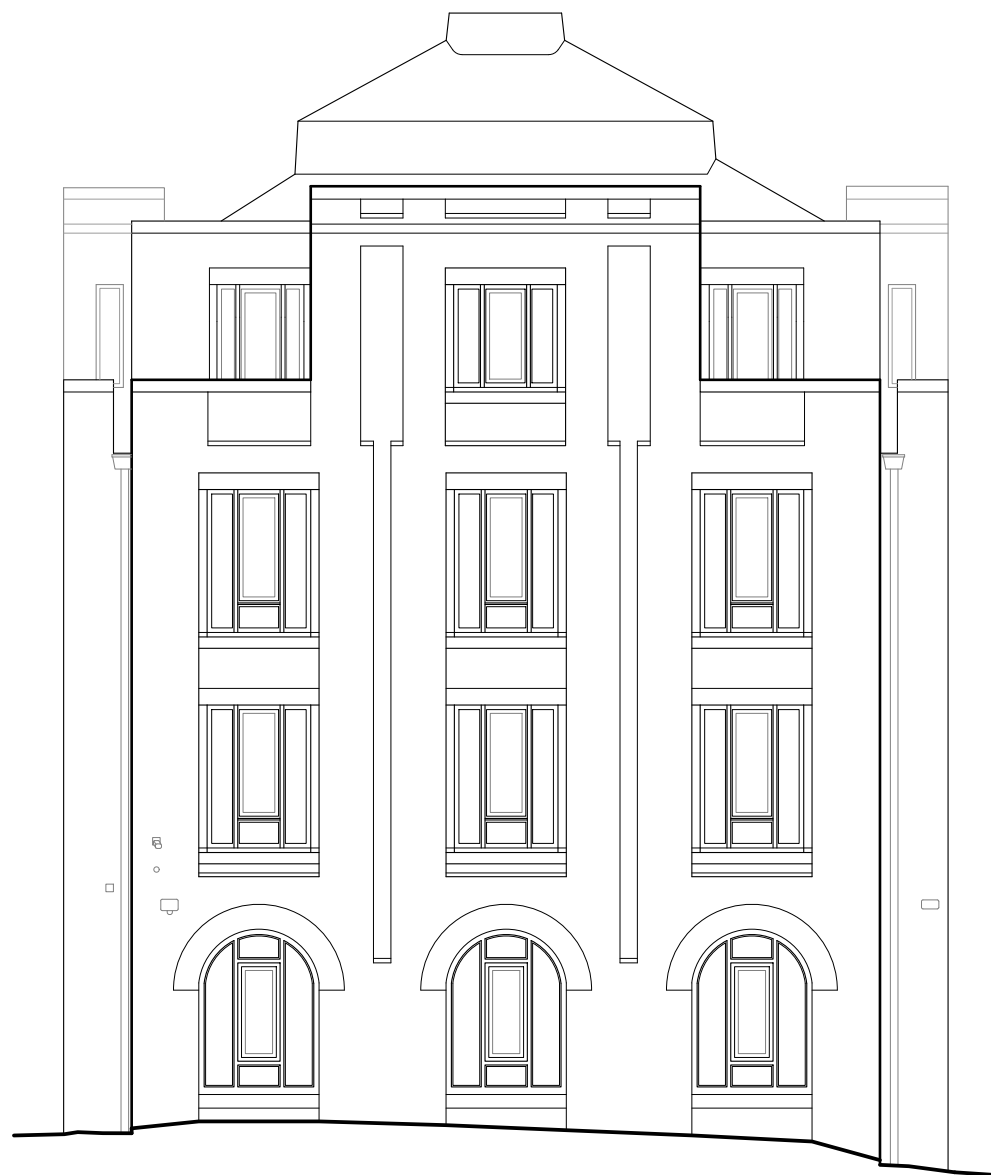

1. Existing SE facing elevation
Scale:1/100



2. Existing NE facing elevation
Scale:1/100

mail@stamosyeoharchitects 1st Floor, Old Town Hall 354 Mare Street London, E8 1HR tel +44(0)2089861280	Drawing Title:		Note:		Date	Rev.	Stamos Yeoh architects	
	Existing elevations		-					
	Project:	Client:					Date:	28/02/2022
	30 Lincoln's Inn Fields	The Honorable Society of Lincoln's Inn Fields					Check by:	Scale: 1:100 @ A3
							Drawing No:	1409/03/002