


Reference plan

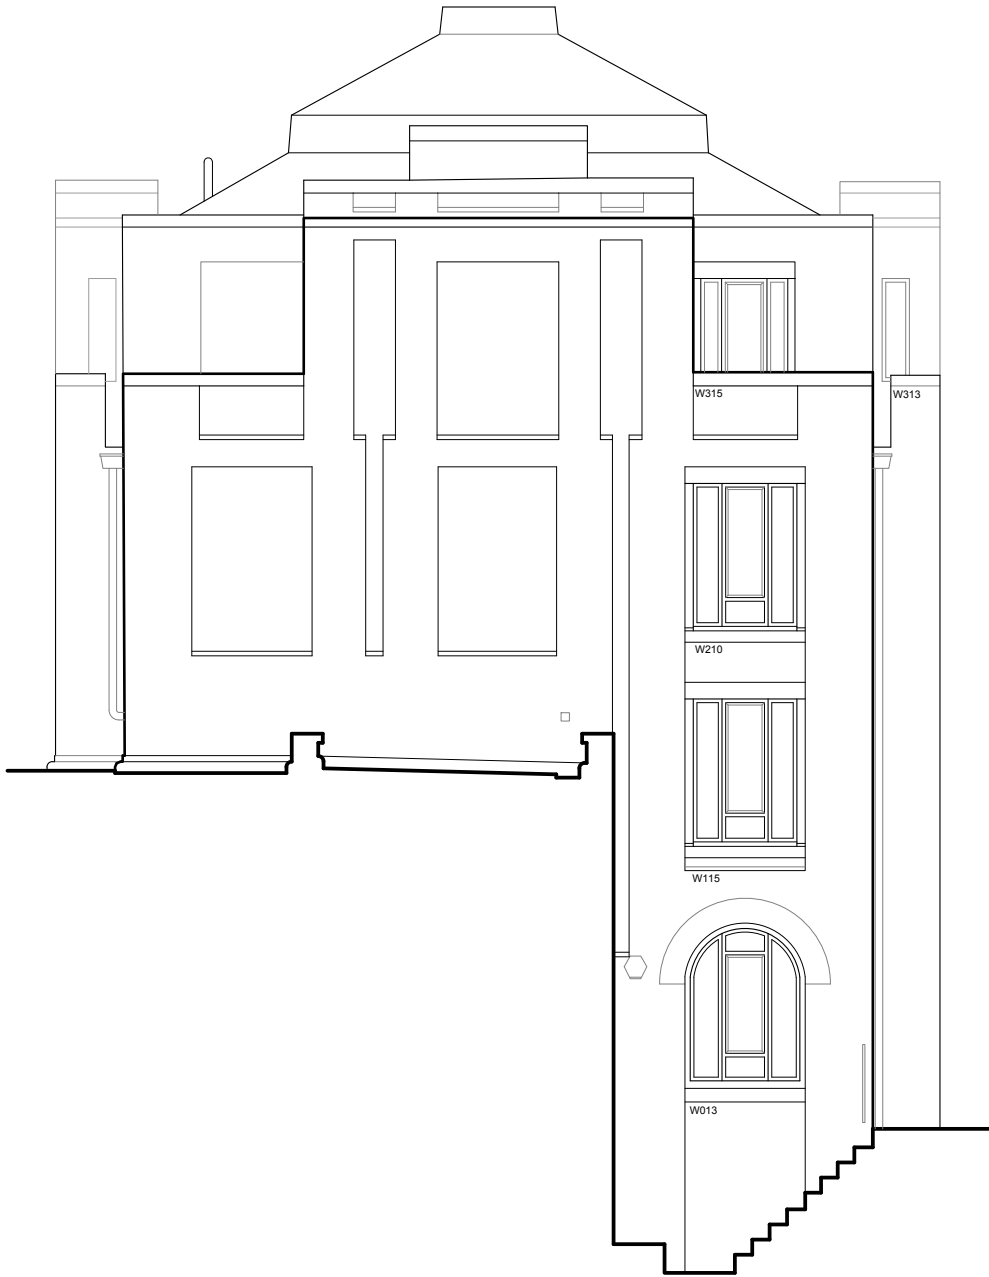

1. Proposed NW facing elevation
Scale:1/100



2. Proposed SW facing elevation
Scale:1/100



mail@stamosyeoharchitects	Drawing Title:		Note:	Date	Rev.	Stamos Yeoh architects	
1st Floor, Old Town Hall 354 Mare Street London, E8 1HR tel +44(0)2089861280	Proposed elevations (Illustrating Schuco AWS70WFHI window replacement) Sheet 1		-			Date: 03/03/2022	
	Project:		Client:			Check by:	Scale: 1:100 @ A3
	30 Lincoln's Inn Fields		The Honorable Society of Lincoln's Inn Fields			Drawing No:	1409/03/004