



Reference plan

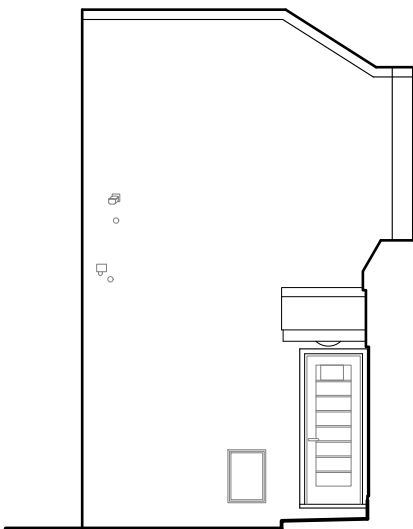

1. Proposed SE facing elevation
Scale:1/100



2. Proposed NE facing elevation
Scale:1/100

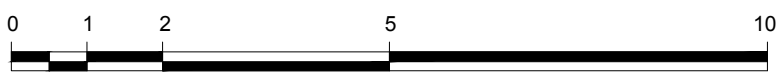

mail@stamosyeoharchitects	Drawing Title:		Note:	Date	Rev.	Stamos Yeoh architects	
1st Floor, Old Town Hall 354 Mare Street London, E8 1HR tel +44(0)2089861280	Proposed elevations (Illustrating Schuco AWS70WFHI window replacement) Sheet 3		-			Date: 03/03/2022	
	Project:	Client:				Check by:	Scale: 1:100 @ A3
	30 Lincoln's Inn Fields	The Honorable Society of Lincoln's Inn Fields				Drawing No:	1409/03/005