



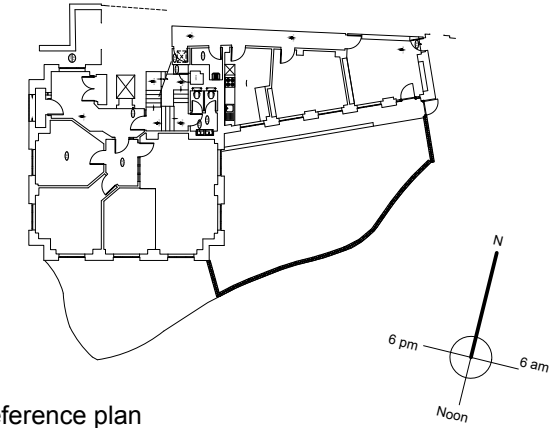

Reference plan

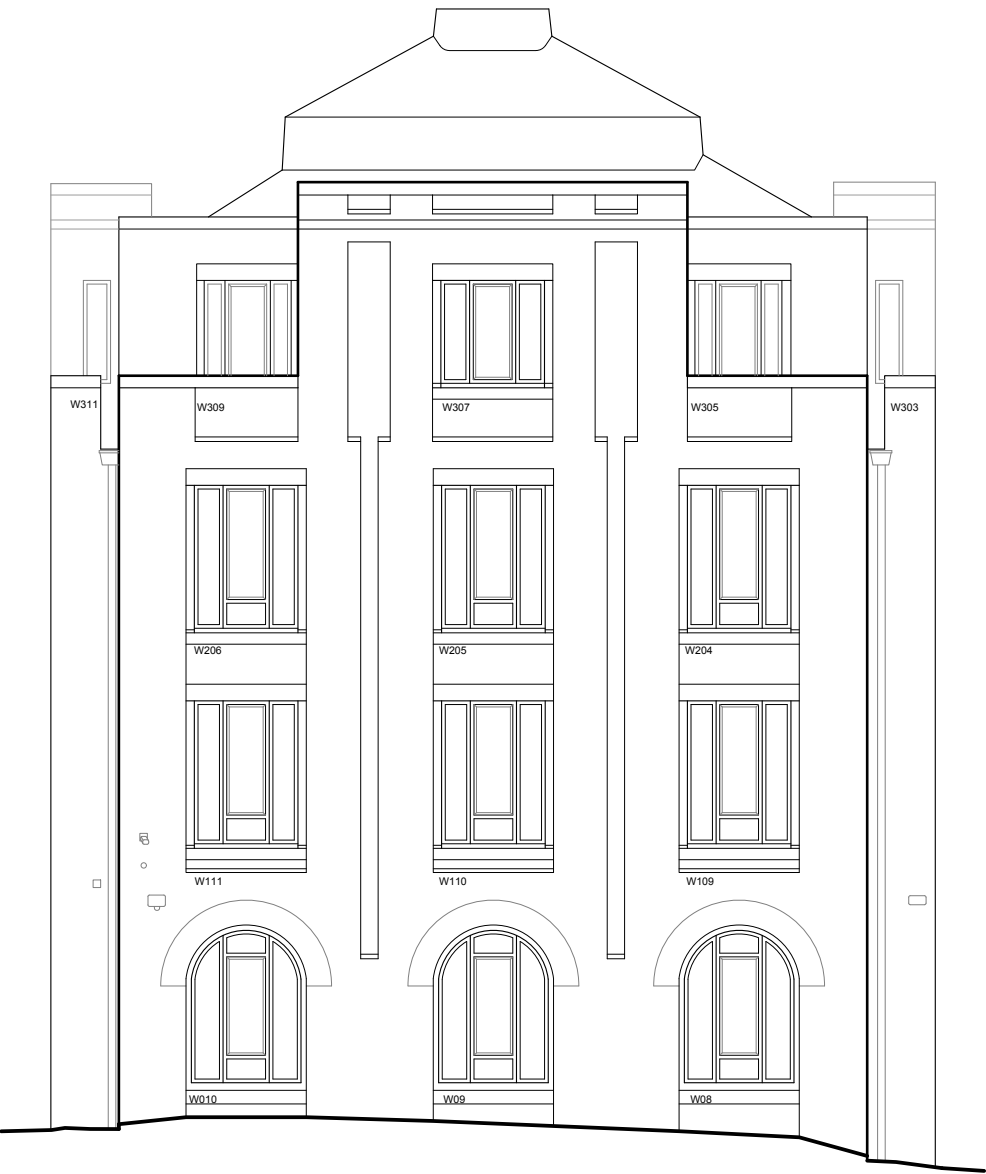

1. Proposed SE facing elevation
Scale:1/100



2. Proposed NE facing elevation
Scale:1/100



mail@stamosyeoharchitects	Drawing Title:		Note:	Date	Rev.	Stamos Yeoh architects		
1st Floor, Old Town Hall 354 Mare Street London, E8 1HR tel +44(0)2089861280	Proposed elevations (Illustrating Schuco AWS70WFHI window replacement) Sheet 2		-					Date: 03/03/2022
	Project:	Client:						Check by: Scale: 1:100 @ A3
	30 Lincoln's Inn Fields	The Honorable Society of Lincoln's Inn Fields						Drawing No: 1409/03/005