




For further information  
about proposed window  
type please refer to  
drawing 1409/06/001

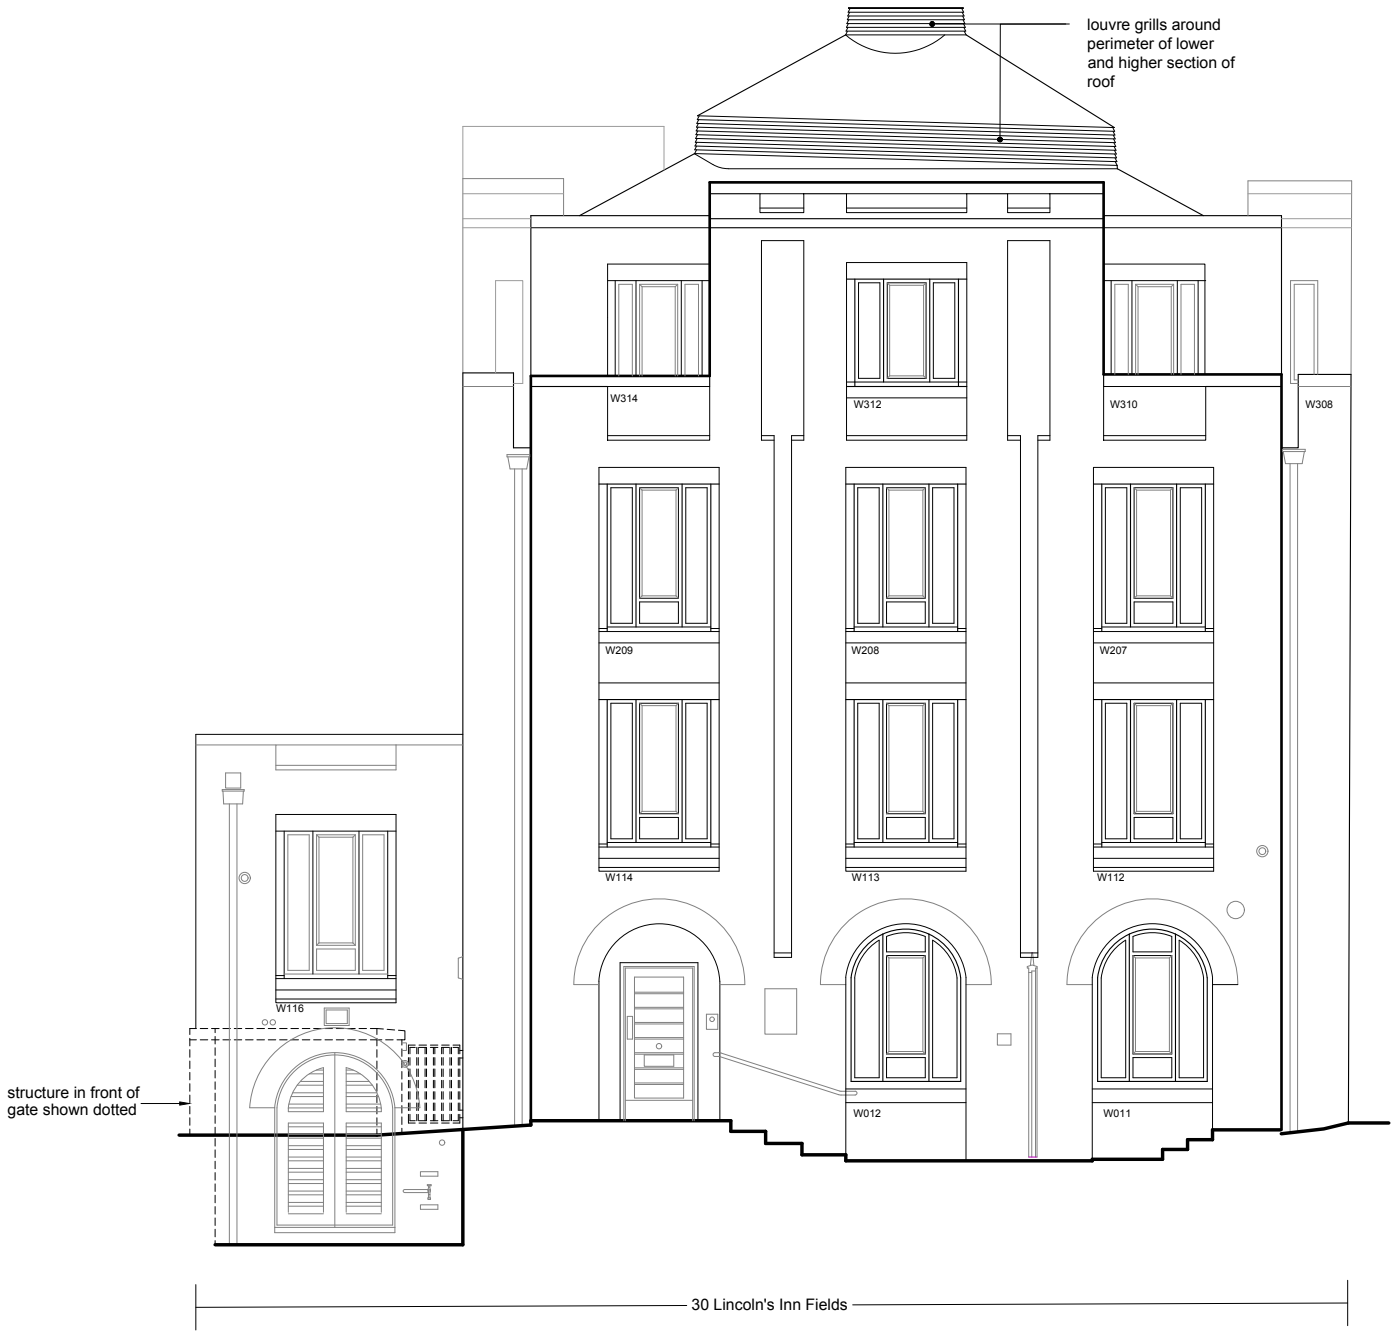

1. Proposed SW facing elevation  
Scale: 1/100

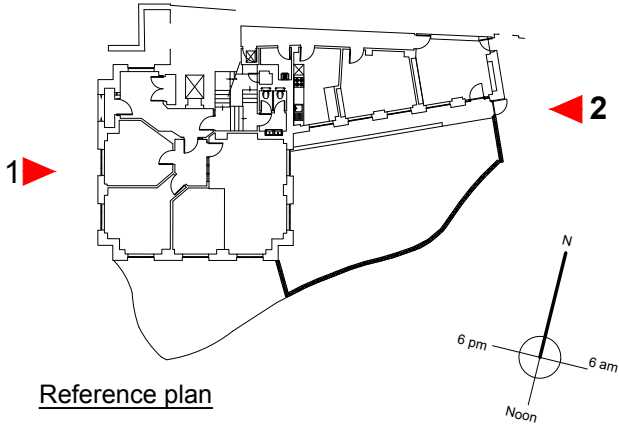

2. Proposed NE facing elevation  
Scale: 1/100

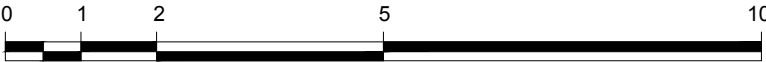

mail@stamosyeoharchitects	Drawing Title:		Note:	Date	Rev.	Stamos Yeoh architects	
1st Floor, Old Town Hall 354 Mare Street London, E8 1HR tel +44(0)2089861280	Proposed elevations showing window replacements and louvered screens at roof level		Railings removed and AC enclosure placed on GF	19/04/22	A		
	Project:	Client:				Date:	15/03/2022
	30 Lincoln's Inn Fields	The Honorable Society of Lincoln's Inn Fields				Check by:	Scale: 1:100 @ A3
						Drawing No:	1409/03/009A