


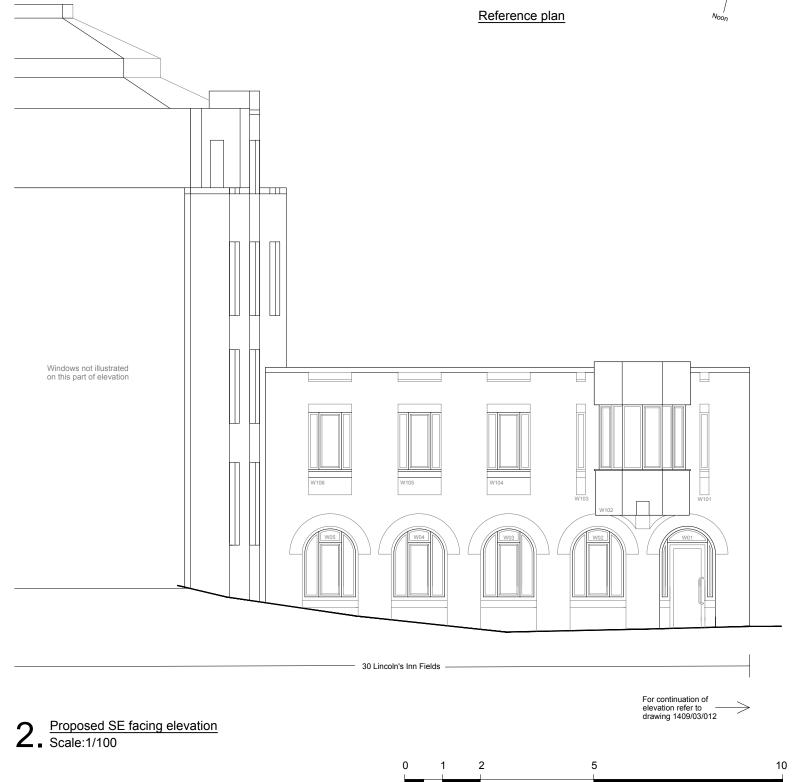

## Proposed SE facing elevation Scale:1/100



mail@stamosyeoharchitects	Drawing Title:		Note:	Date	Rev. Stamos	Yeoh architects
1st Floor, Old Town Hall 354 Mare Street London, E8 1HR tel +44(0)2089861280	Proposed elevations showing window replacements and louvered screens at roof level		Railings removed and AC enclosure placed on GF	19/04/22	A	
					Date:	15/03/2022
	Project:	Client:			Check by:	Scale: 1:100 @ A3
	30 Lincoln's Inn Fields	The Honorable Society of Lincoln's Inn Fields			Drawing No:	1409/03/010A

