


1. Proposed SE facing elevation
Scale:1/100

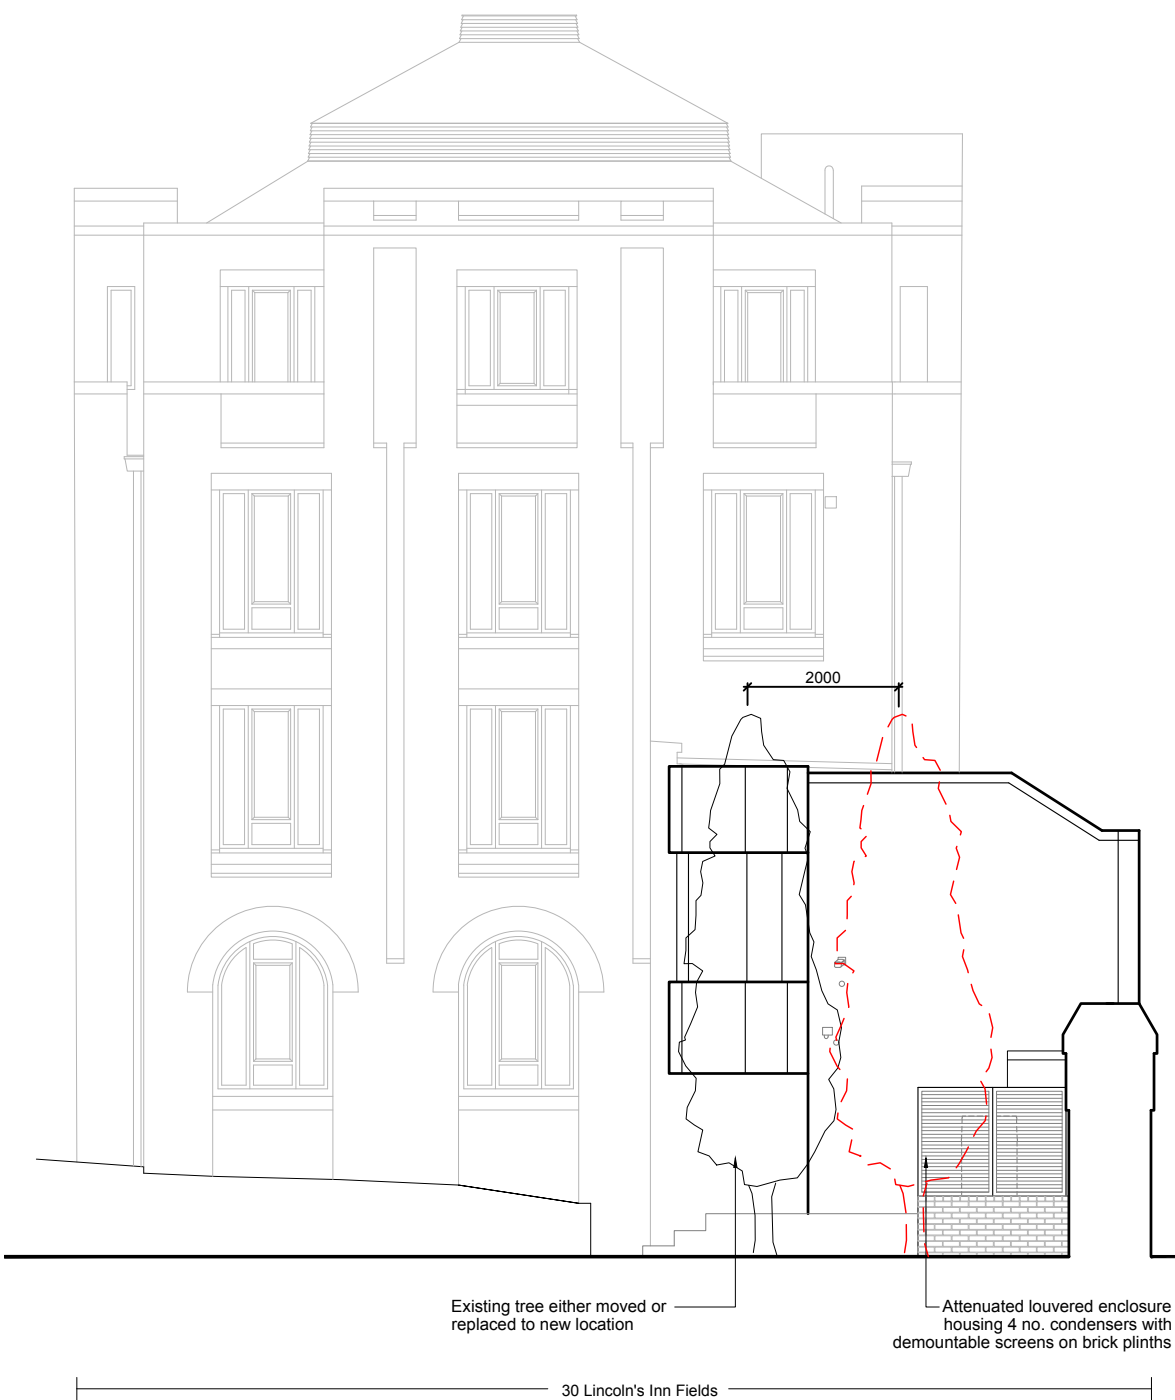

2. Proposed NE facing elevation
Scale:1/100

<div>mail@stamosyeoharchitects</div> <div>1st Floor, Old Town Hall 354 Mare Street London, E8 1HR tel +44(0)2089861280</div>	Drawing Title:		Note:		Date	Rev.	Stamos Yeoh architects	
	SE and NE elevations showing proposed acoustic enclosure		Tree information added from survey		18/05/2022	A		
	Project:		Existing tree relocated		27/05/2022	B	Date: 14/04/2022	
	Client:		Existing tree note amended		12/06/2022	C	Check by:	Scale: 1:100 @ A3
30 Lincoln's Inn Fields, WC2A 3PD		The Honorable Society of Lincoln's Inn Fields					Drawing No:	1409/03/012 C