


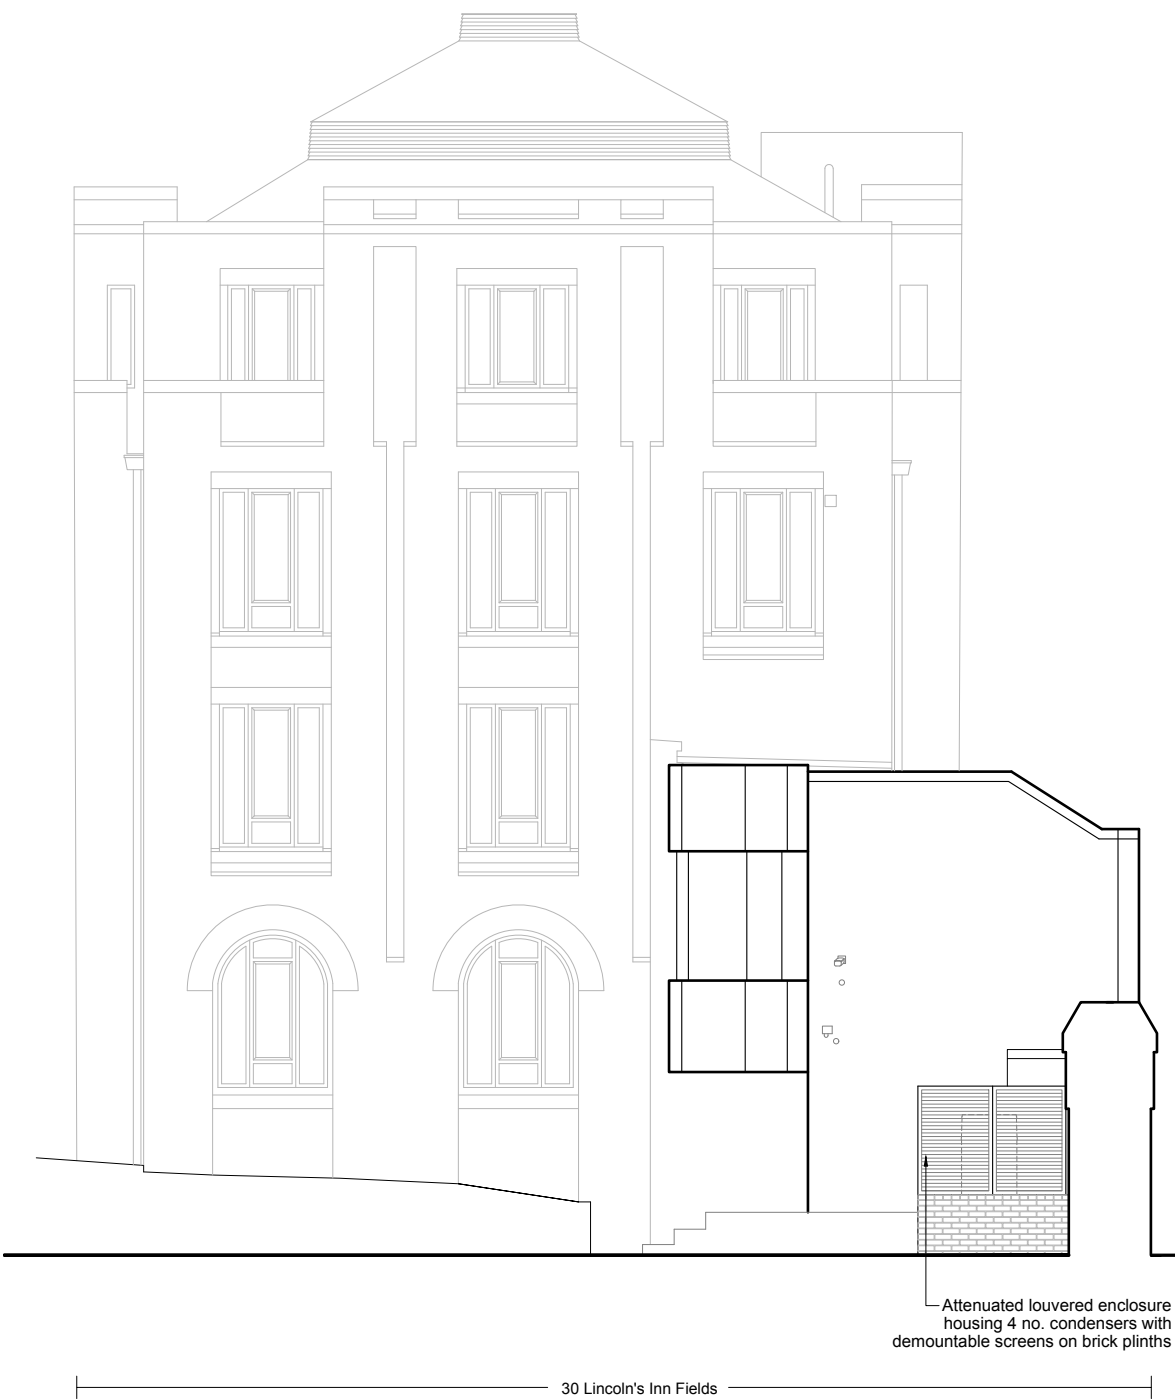

1. Proposed SE facing elevation
Scale: 1/100



2. Proposed NE facing elevation
Scale: 1/100

1	mail@stamosyeoharchitects	Drawing Title:		Note:		Date	Rev.	Stamos Yeoh architects	
	1st Floor, Old Town Hall 354 Mare Street London, E8 1HR tel +44(0)2089861280	SE and NE elevations showing proposed acoustic enclosure							
		Project:	Client:					Date:	14/04/2022
		30 Lincoln's Inn Fields, WC2A 3PD	The Honorable Society of Lincoln's Inn Fields					Check by:	Scale: 1:100 @ A3
								Drawing No:	1409/03/012