

MARIS

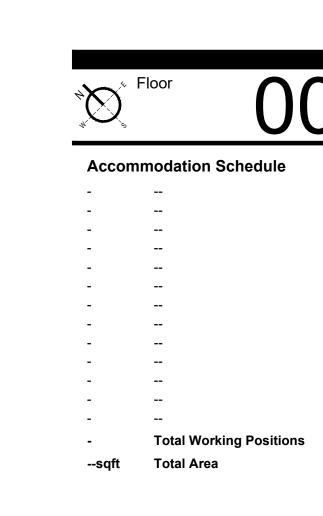

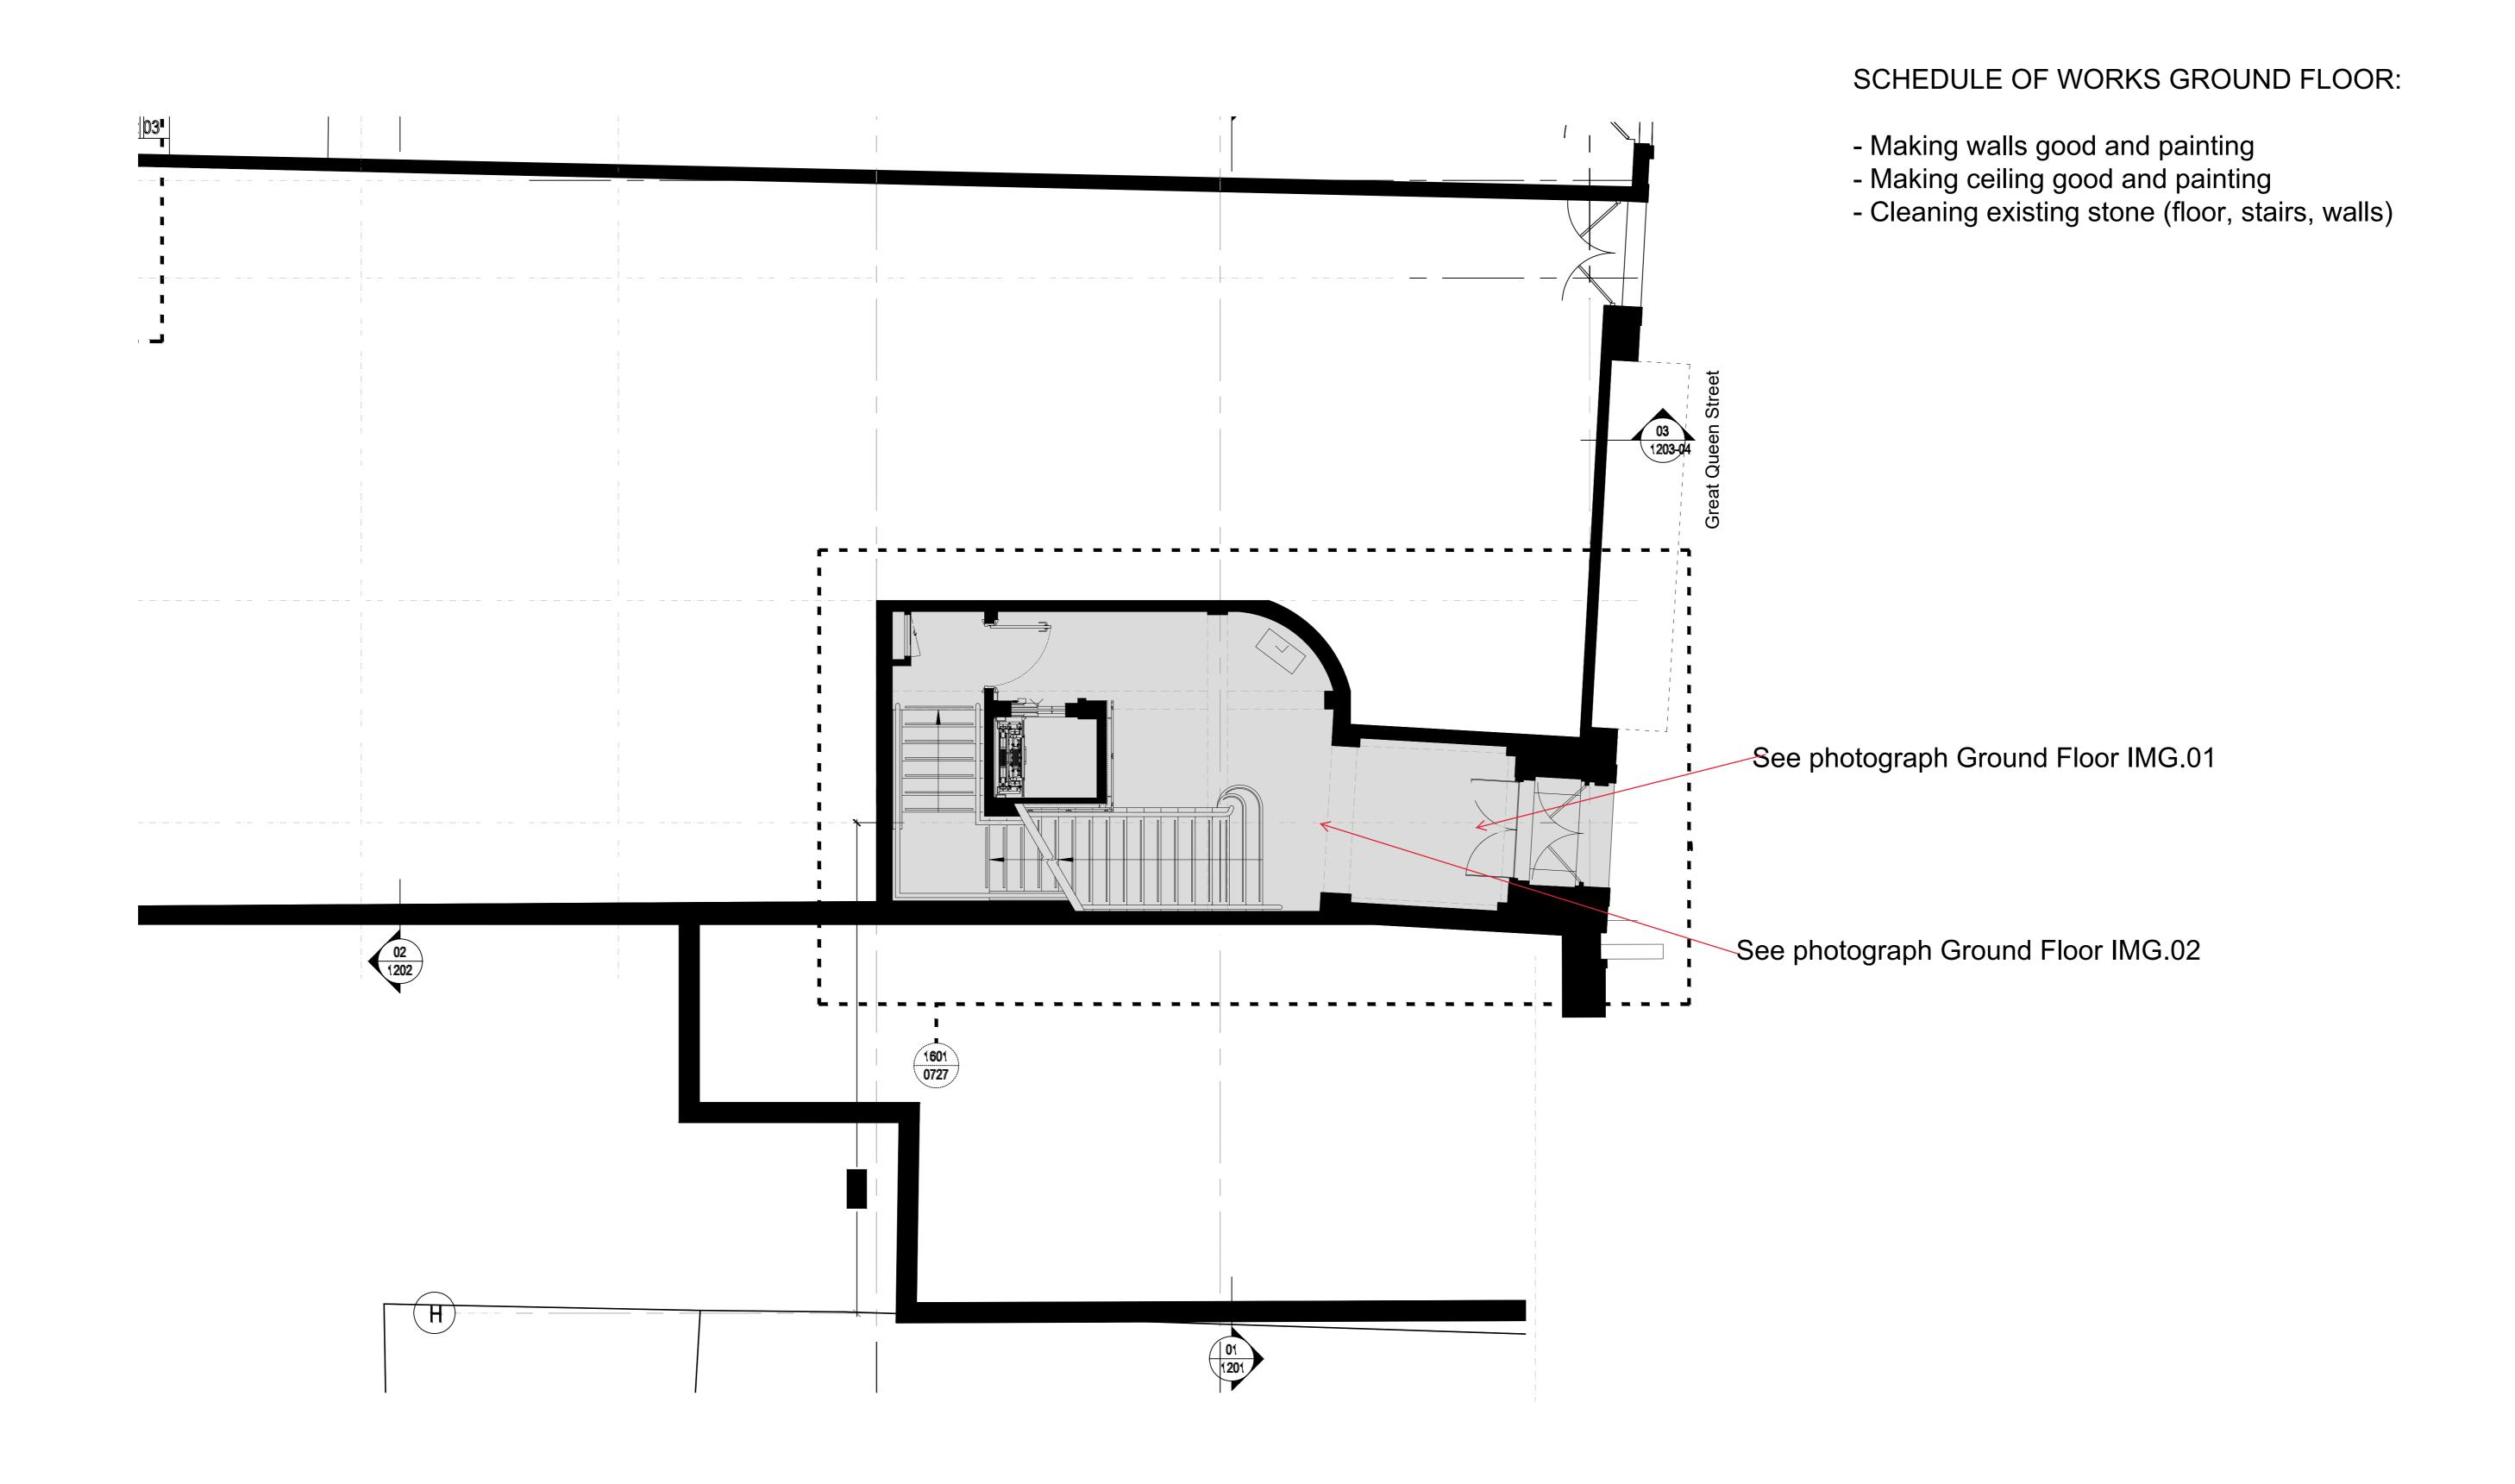

1:50 Scale

Om 1m 2m 3m 4m 5m 6m 7m 8m

- Drawing first produced

- Drawing first produced

- DESCRIPTION

- DRAWING STATUS
- PRE CONSTRUCTION

The Mission Group
-
- Address
30-32 Great Queen Street
Covent Garden
London WC2B 5BL

- Project Number
31562 00 00 GA

- Drawing Title
- Proposed Ground Floor
- General Arrangement (Design)
- Produced by Scale
JO/KM

- Date Created
01/08/2022

- MARIS
- The Harlequin Building
- So Southwark Street
- Date Created
- Date Created
01/08/2022

- MARIS
- The Harlequin Building
- So Southwark Street
- Bello@maris.co.uk
- Maris.co.uk