


031

© MARIS INTERIORS LLP Property & Copyright Use of drawings is not permitted nor can they be copied, duplicated or distributed without the consent of the LLP. All designs are the sole property of MARIS INTERIORS LLP, and may not be used, transferred, or disclosed to a third party without the express permission of MARIS INTERIORS LLP. Electronic copies of this drawing are supplied for convenience only. No dimensions or other information should be used from the electronic copy. Do not scale from this drawing. Figured dimensions only are to be used 'For Construction' and any scaling of the drawing will be at the Contractor's risk. Contractor to verify all dimensions, levels, and components on-site. Any discrepancies shall be addressed in writing to this office for clarification prior to the commencement of the work, otherwise the Contractor shall bear full responsibility for any associated cost. Any claims for variations or extras shall be submitted to this office for assessment prior to approval of any such variation or extra. This drawing is to be read in conjunction with all other Contract documentation. This drawing must be signed otherwise it will be invalid. Building parameters taken from as built drawings provided. Check survey undertaken only, subject to statutory approval. All dimensions shown are in millimetres unless otherwise shown.

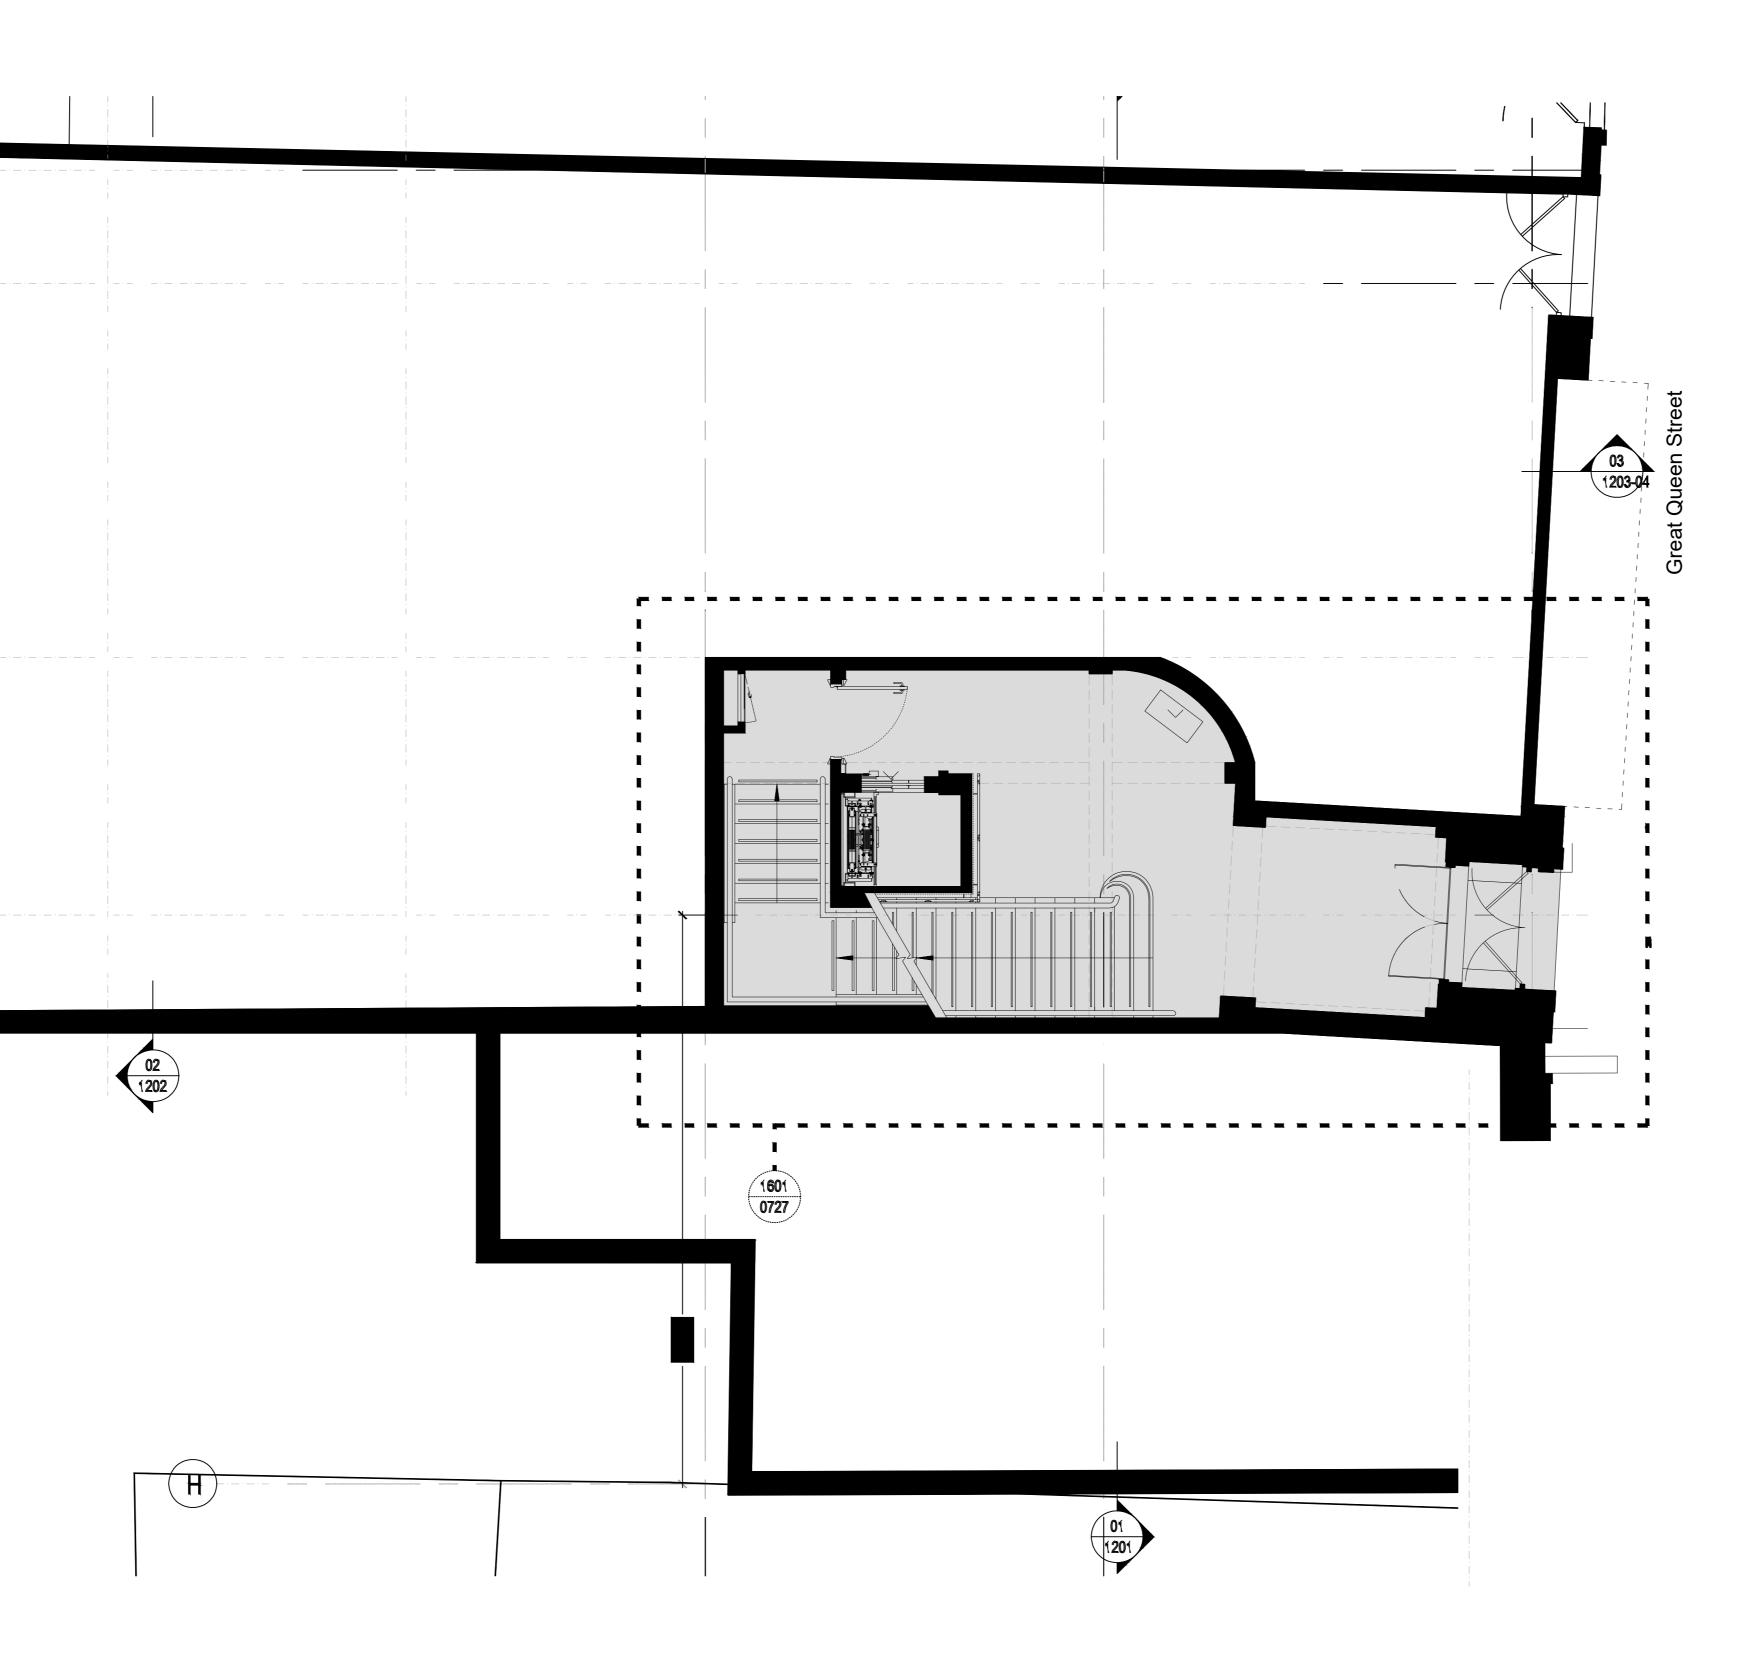

0m 1m 2m 3m 4m 5m 6m 7m 8m

## 1:50 Scale





## \_\_\_\_\_ \_\_\_\_\_ \_\_\_\_\_ \_\_\_\_\_ - Drawing first produced JO/KM 01/08/2022 REV DESCRIPTION BY DATE DRAWING STATUS PRE CONSTRUCTION The Mission Group Address 30-32 Great Queen Street Covent Garden London WC2B 5BL Project Number Ref Floor Detail 31562 00 00 GA Drawing Title Existing Ground Floor General Arrangement (Design) Produced by Scale Date Created Rev JO/KM 1:50@A0 01/08/2022 Rev MARIS The Harlequin Building T 020 7902 1866 65 Southwark Street E hello@maris.co.uk London SE1 0HR W maris.co.uk

MARIS

\_\_\_\_\_ \_\_\_\_\_

\_\_\_\_\_ \_\_\_\_\_ \_\_\_\_\_