

MARIS

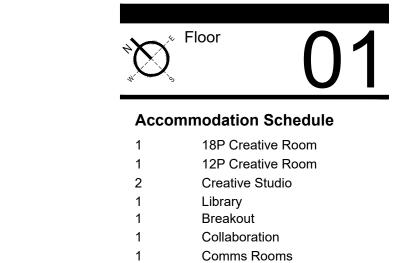

Reception

Multipurpose Lounge Space

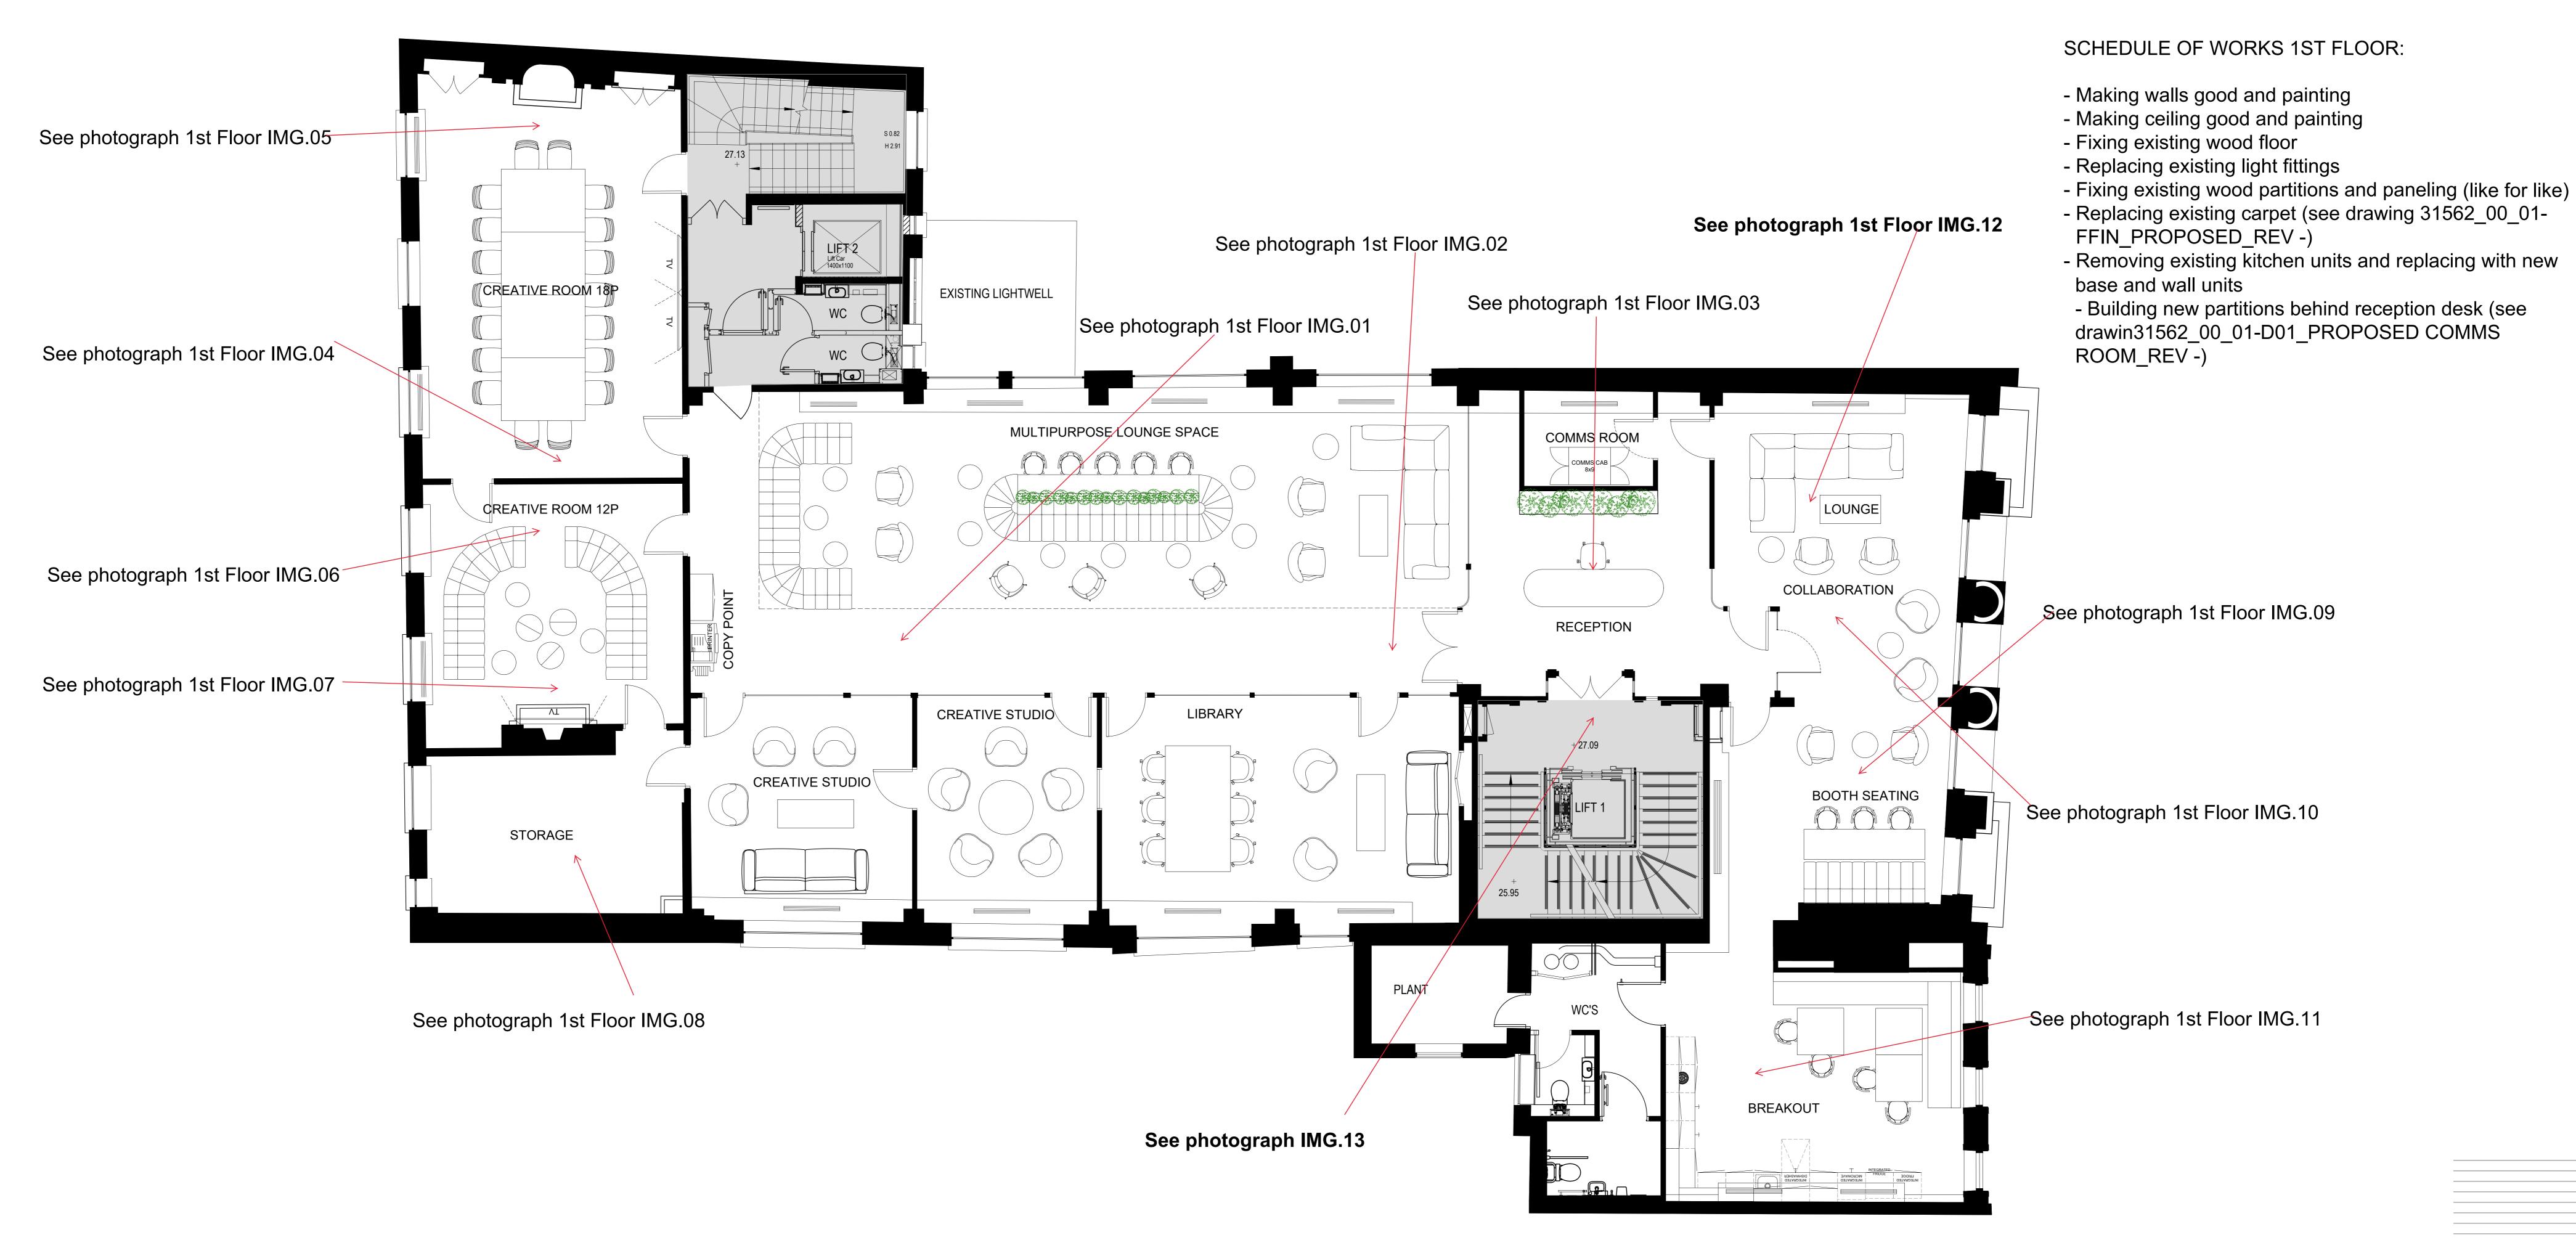



1:50 Scale

BY DATE

Drawing first produced

30-32 Great Queen Street

Covent Garden

PRE CONSTRUCTION

The Mission Group

REV DESCRIPTION

DRAWING STATUS

conjunction with all other Contract documentation. This drawing must be signed otherwise it will be invalid. Building parameters taken from as built drawings provided. Check survey undertaken only, subject to statutory approval. All dimensions shown are in millimetres unless otherwise shown.