

MARIS

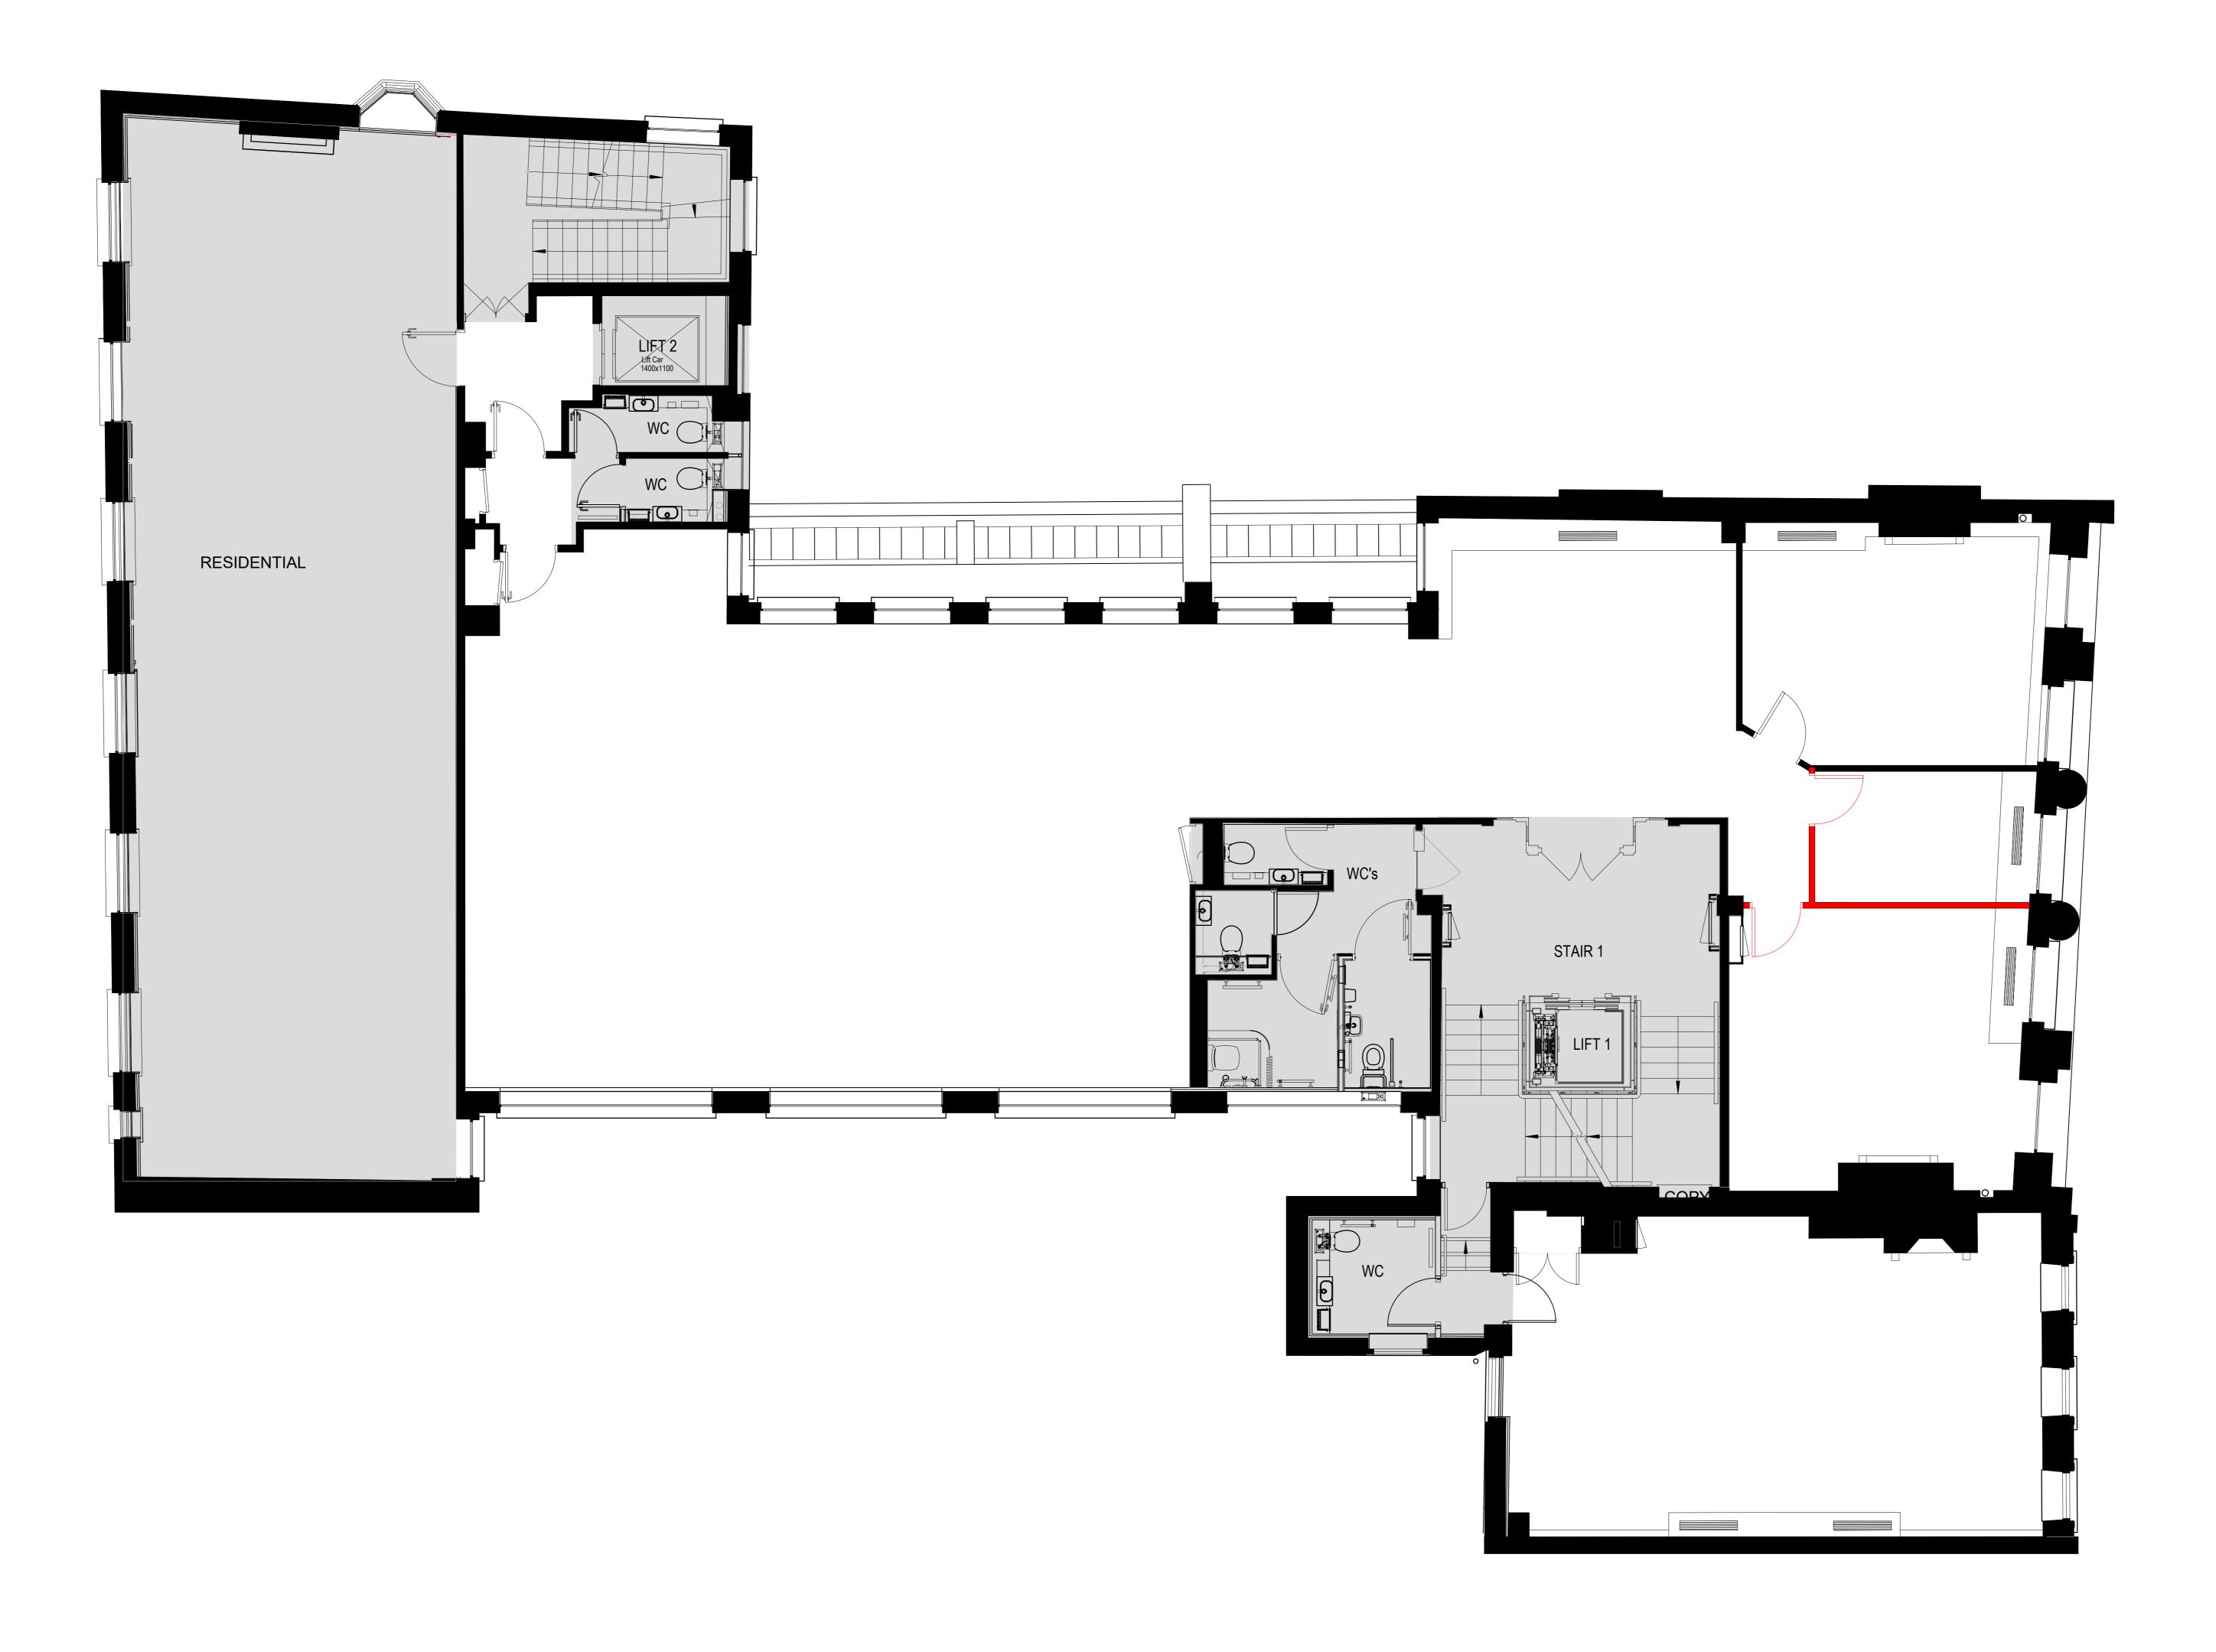

1:50 Scale

Om 1m 2m 3m 4m 5m 6m 7m 8n

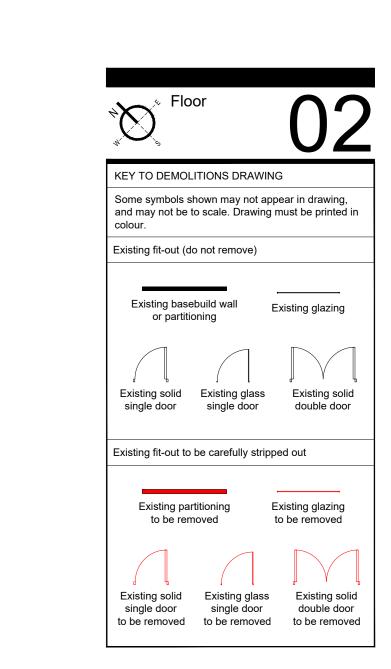

- Drawing first produced KM 11/07/2022

REV DESCRIPTION BY DATE

DRAWING STATUS
PRE CONSTRUCTION

The Mission Group

Address
30-32 Great Queen Street
Covent Garden
London WC2B 5BL

Project Number Ref Floor Detail
Drawing Title
Proposed Second Floor
Demolitions

Produced by Scale Tiso@A0 Date Created Rev
KM 1:50@A0 Tilo7/2022
MARIS
The Harlequin Building T 020 7902 1866
65 Southwark Street E hello@maris.co.uk
Maris.co.uk