

MARIS

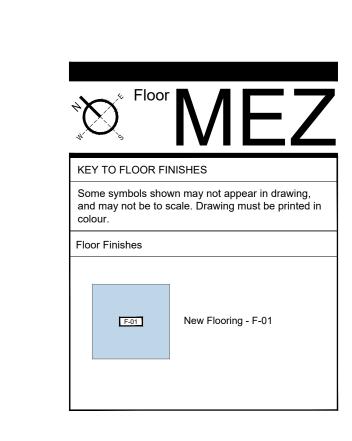

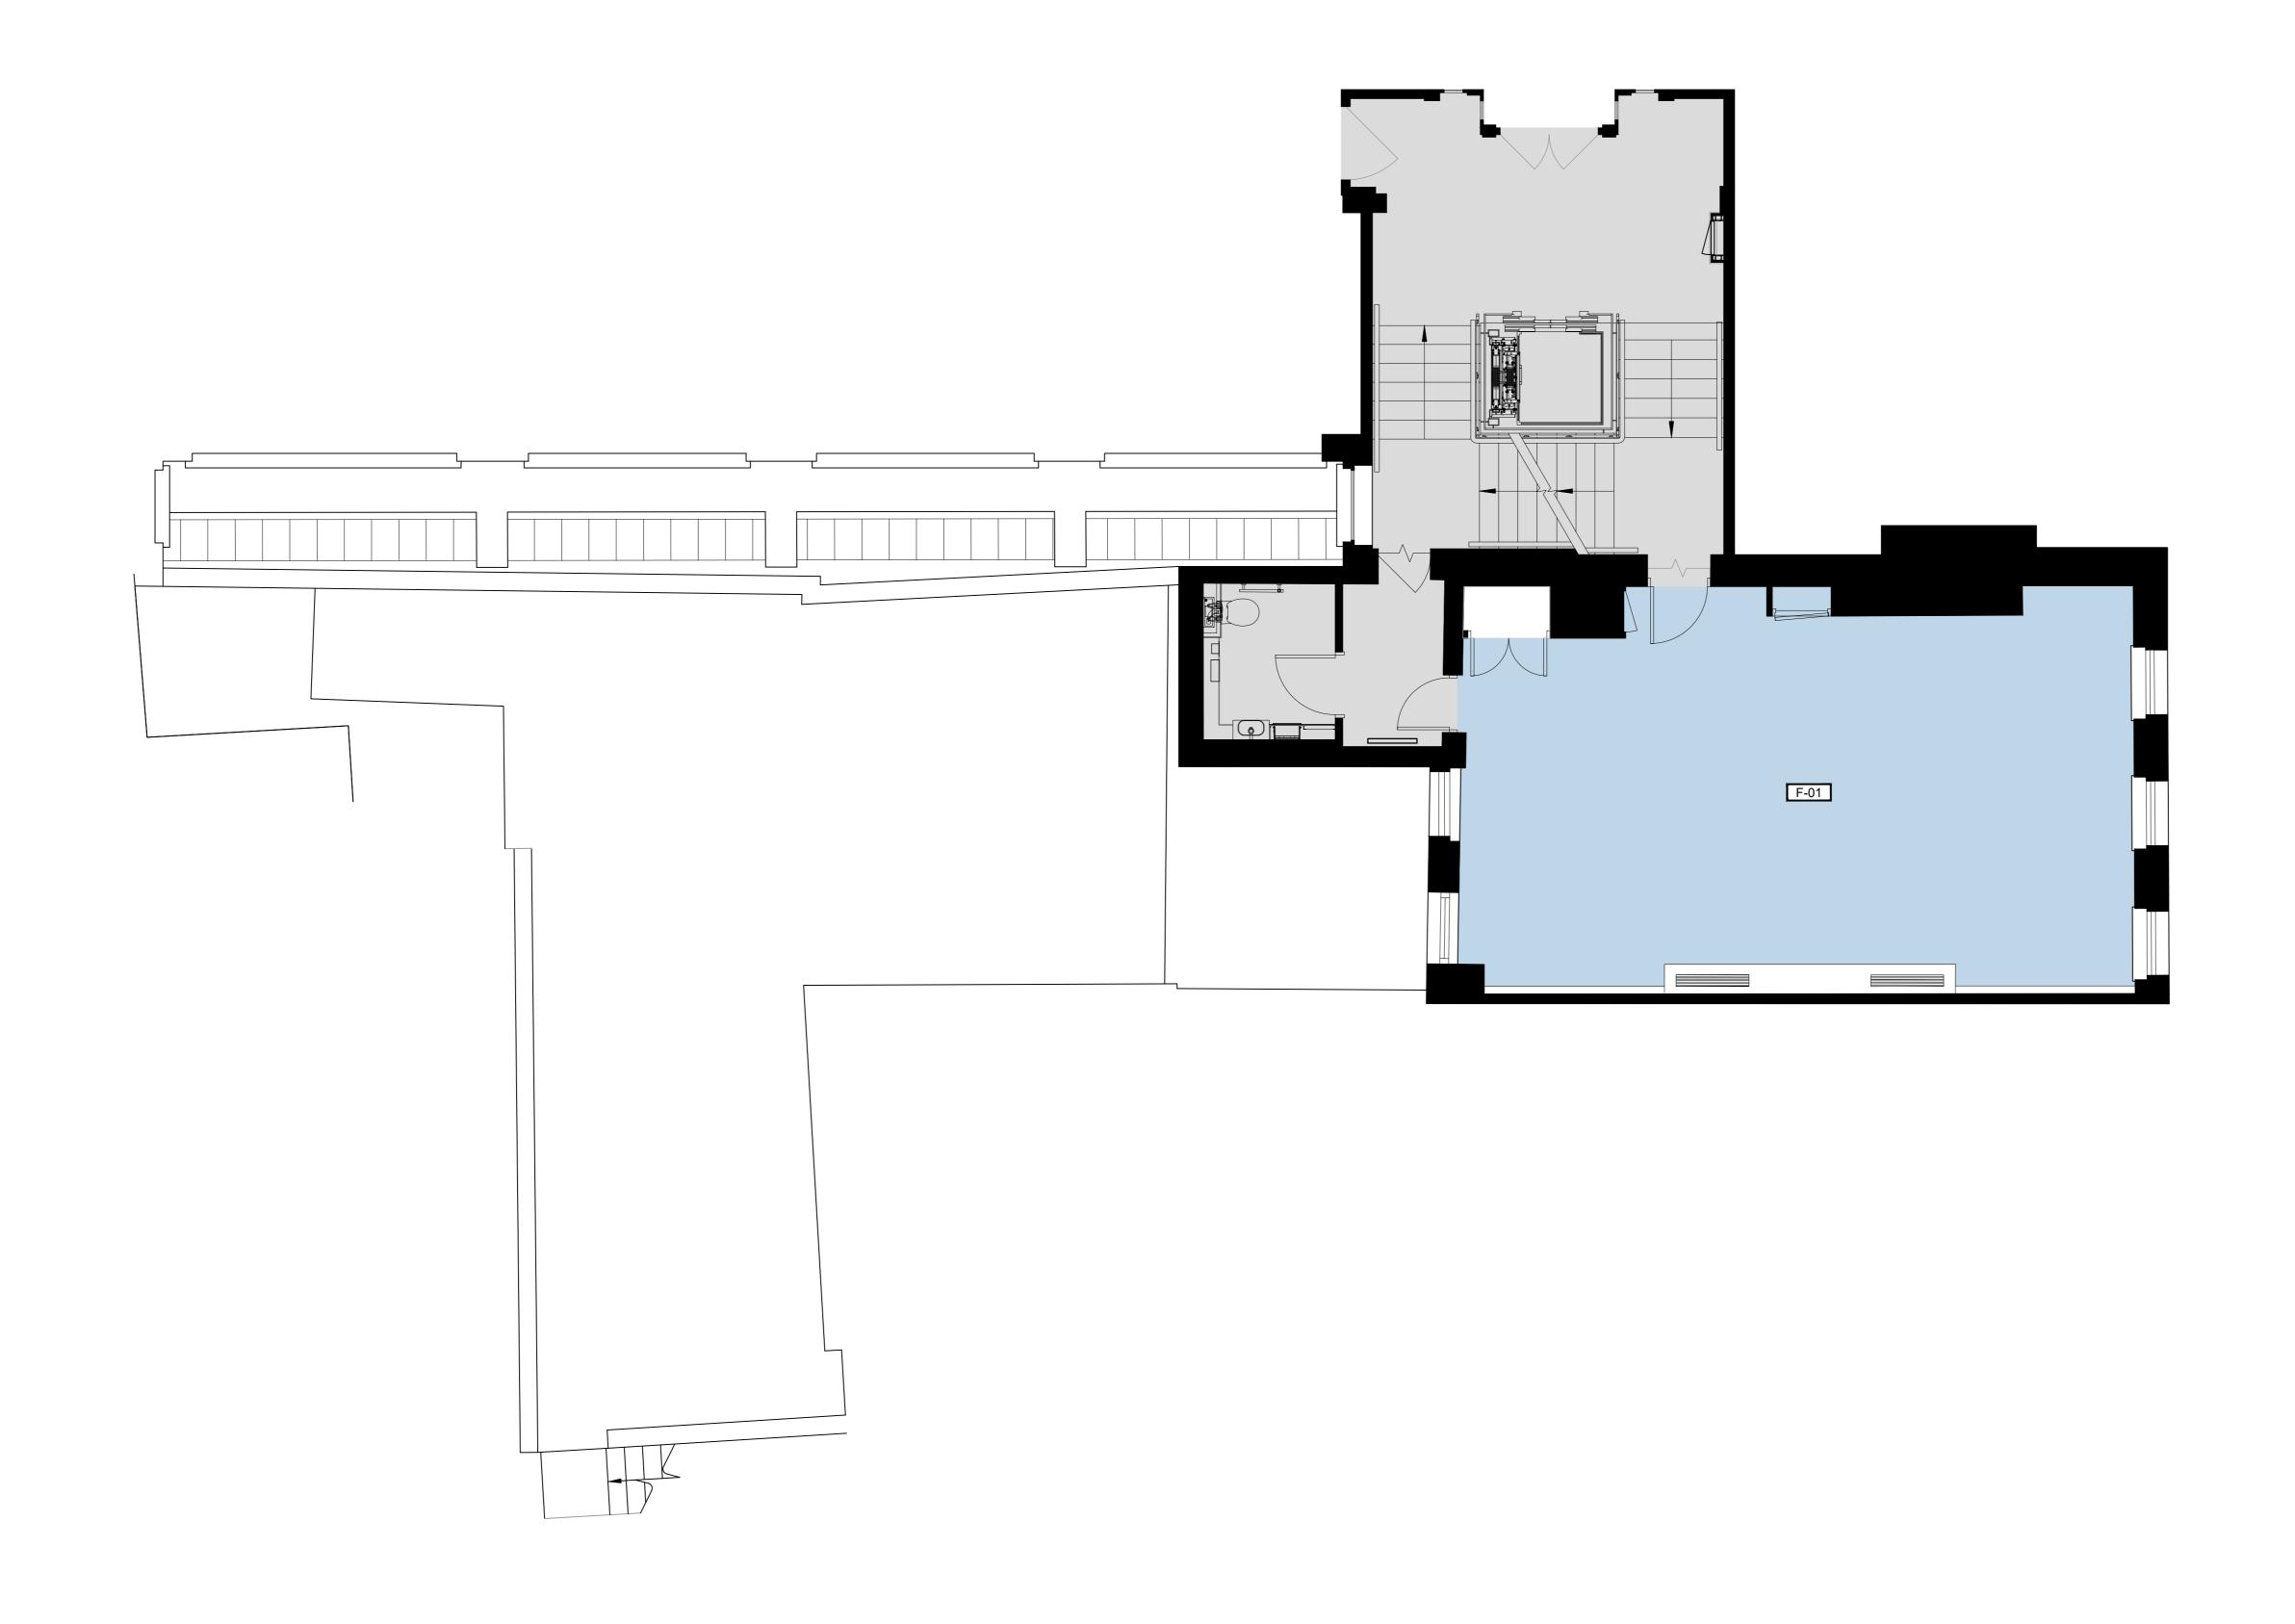

1:50 Scale

1m 2m 3m 4m 5m 6m 7m 8m

The Harlequin Building 65 Southwark Street E hello@maris.co.uk maris.co.uk

- Drawing first produced

REV DESCRIPTION

DRAWING STATUS

30-32 Great Queen Street Covent Garden London WC2B 5BL

PRE CONSTRUCTION

Project Number | Ref | Floor | Detail | Ref | Floor | Ref | Floor | Ref | Floor | Ref | Re

Proposed Second Floor Mezzanine Floor Finishes

 Produced by
 Scale
 Date Created
 Rev

 KM
 1:50@A0
 24/06/2022

The Mission Group

JO/KM 26/07/2022

BY DATE