


MARIS

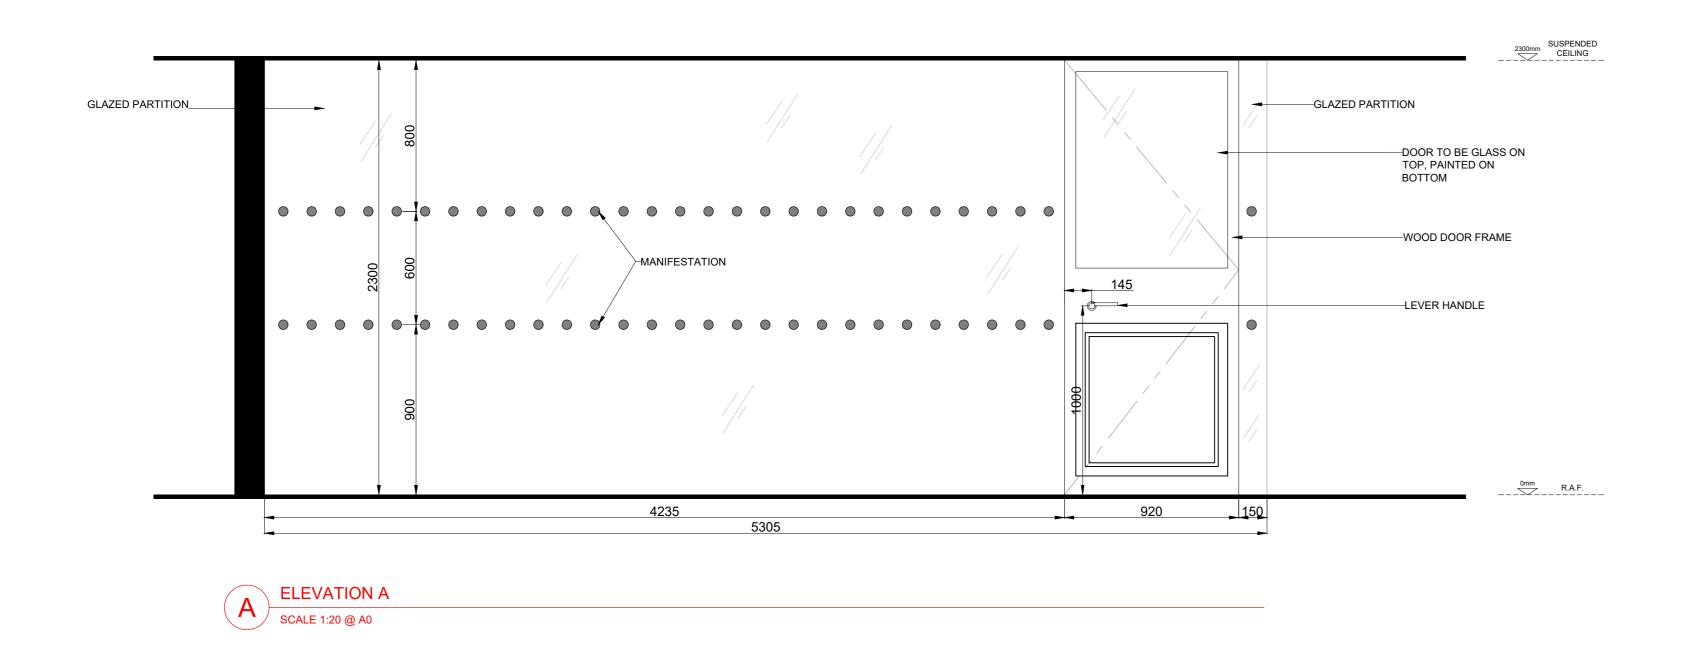

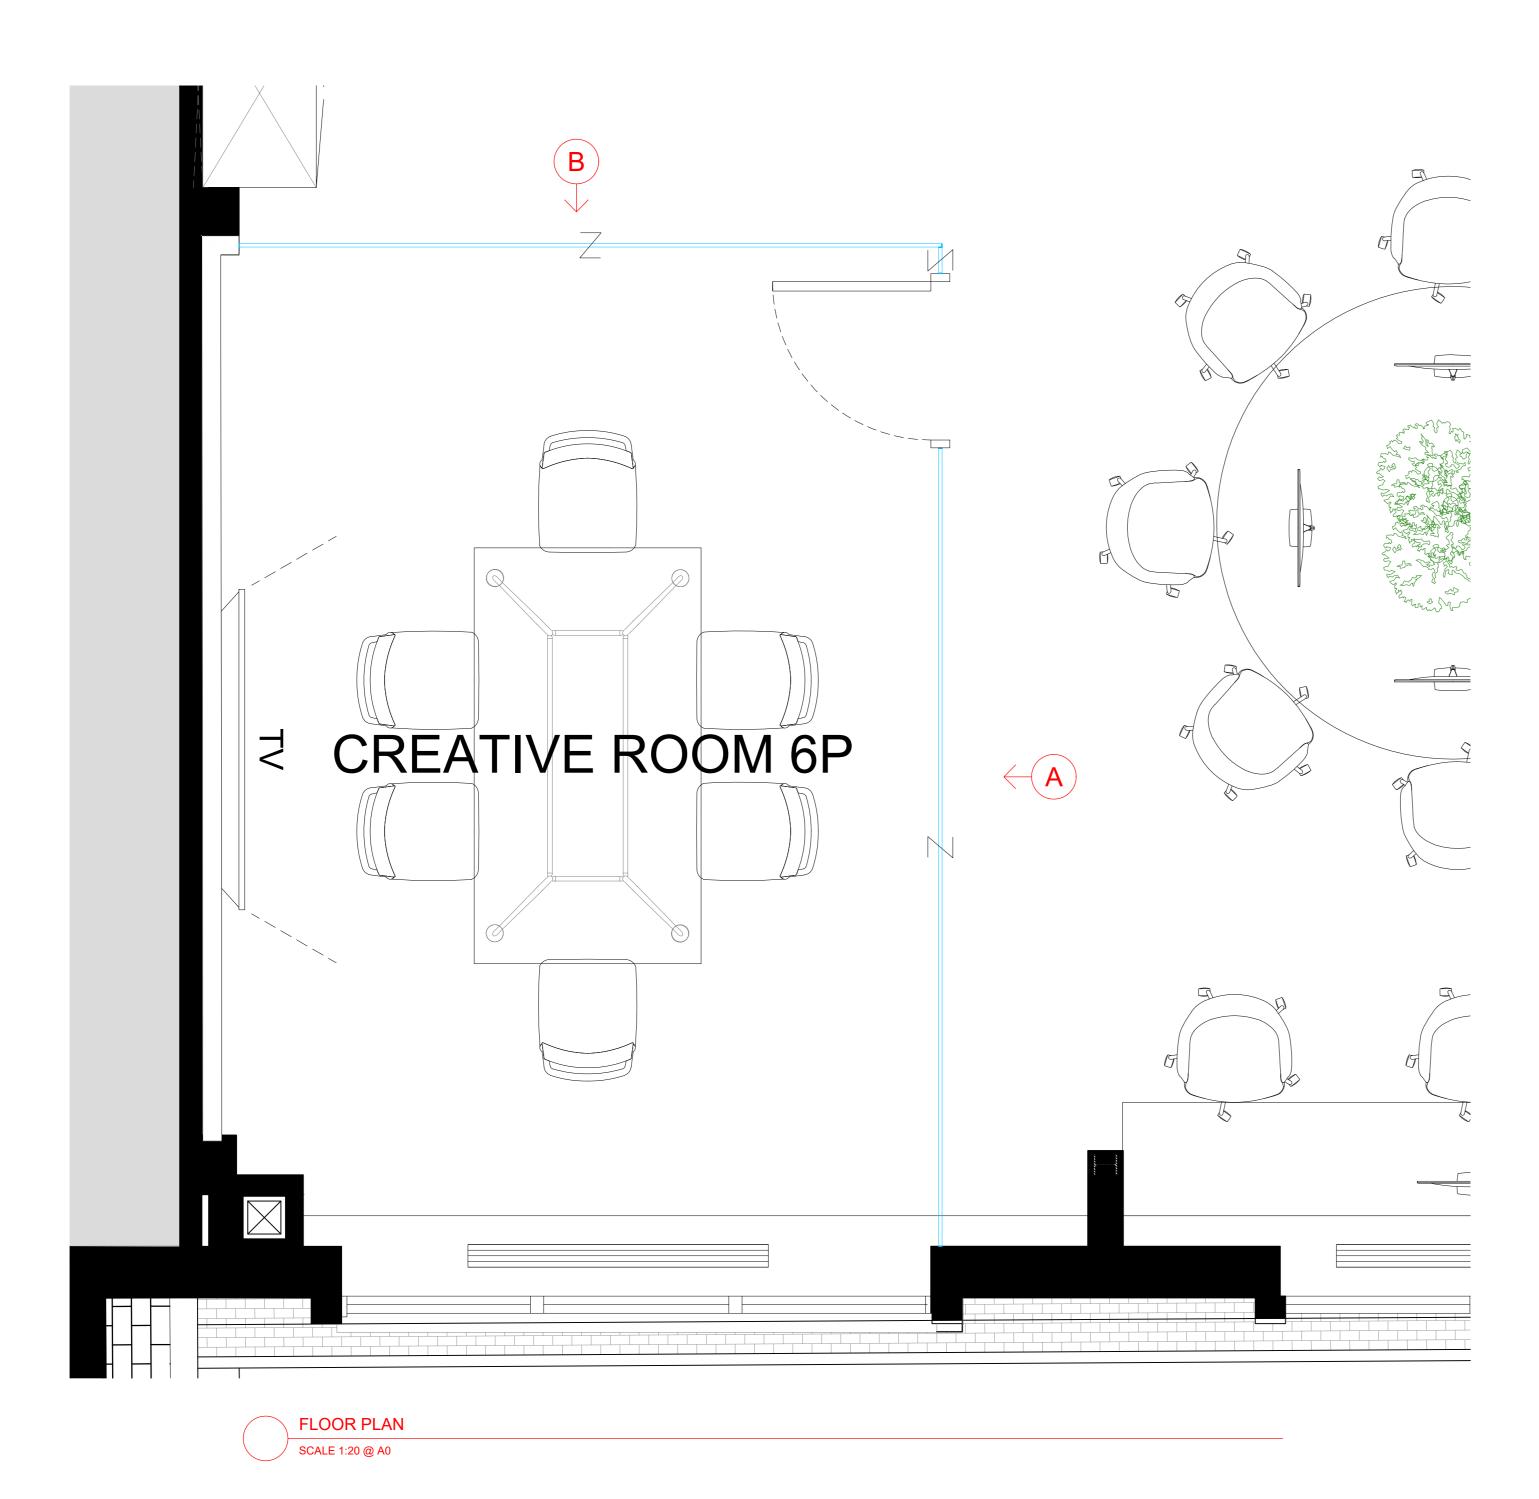

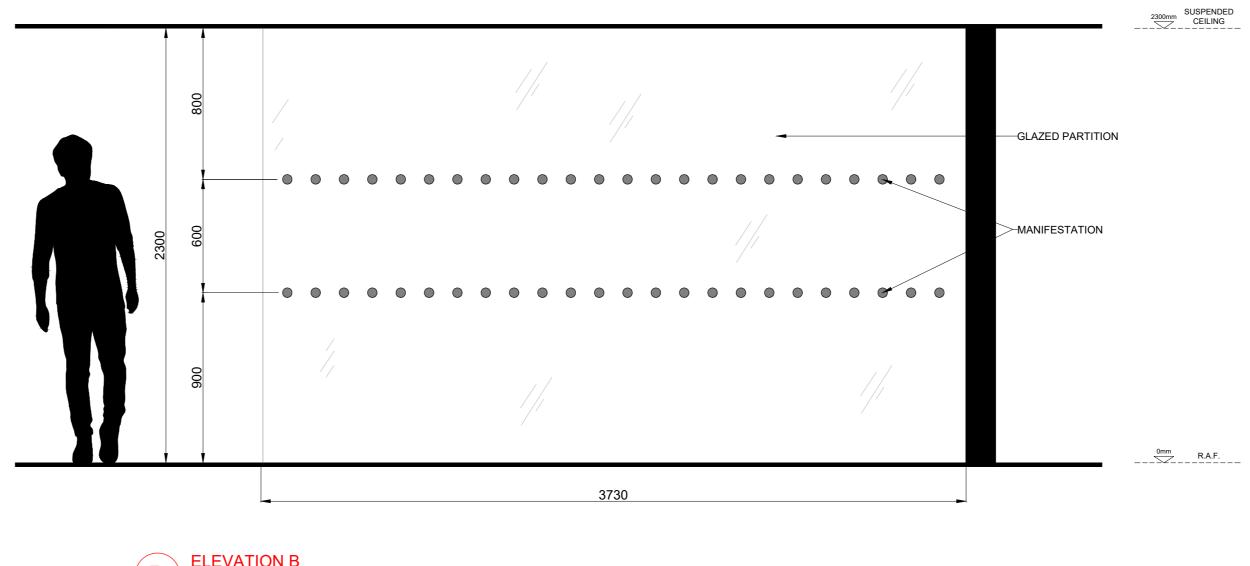




0m

1:20 Scale

m Z	m 3r	n 4r	n 5r	m 6m

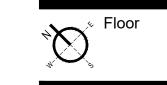



_____ _____ _____ _____ - Drawing first produced KM 24/06/2022 REV DESCRIPTION BY DATE DRAWING STATUS PRE CONSTRUCTION The Mission Group Address 30-32 Great Queen Street Covent Garden London WC2B 5BL Project NumberRefFloorDetail315620003D01 Drawing Title
Proposed Third Floor - Detail 01
Meeting Room Elevations
Produced by Scale Date Created
KM 1:20@A0 11/01/2022 MARIS
 The Harlequin Building
 T
 020 7902 1866

 65 Southwark Street
 E
 hello@maris.co.uk

 London SE1 0HR
 W
 maris.co.uk

MARIS

7m

8m