


PROPOSED OUTBUILDING ELEVATIONS

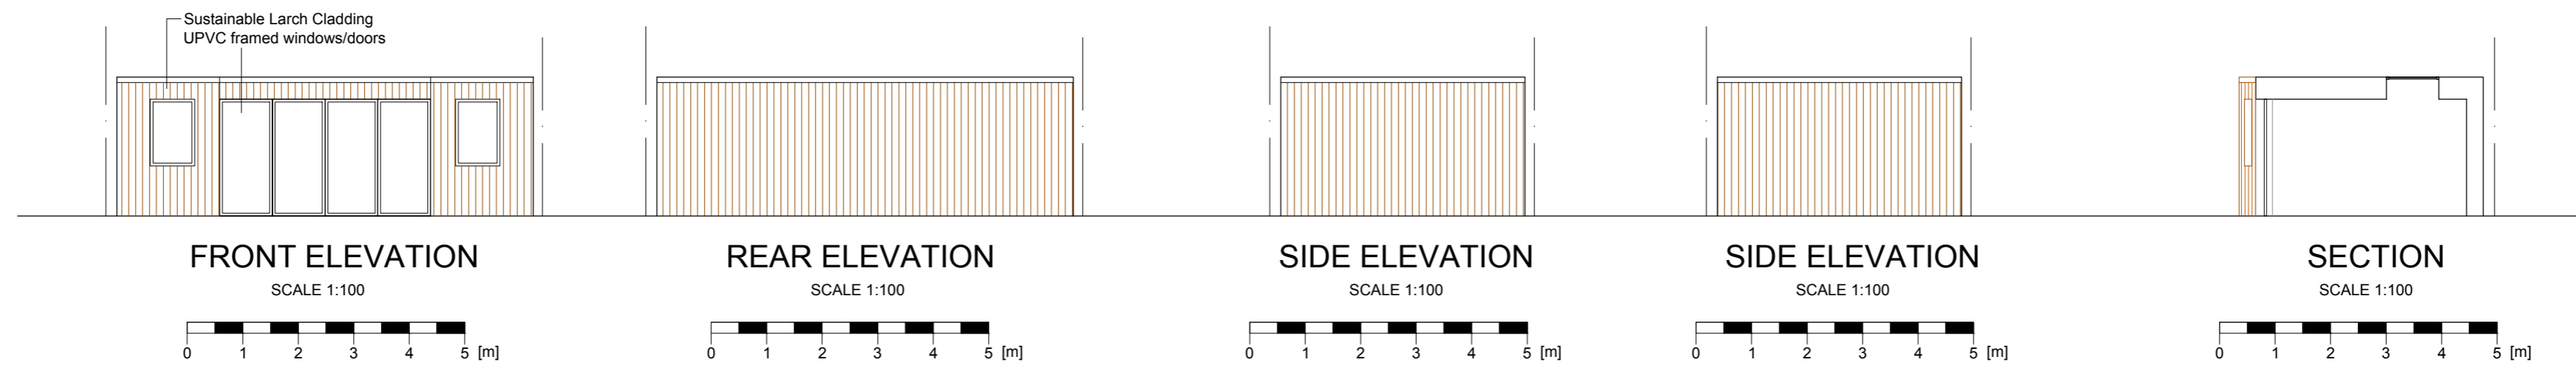

| | |
|---|-------------------------|
| 49 MINSTER ROAD London, NW2 3SH | |
| CLIENT | Mr & Mrs M. & F. Bunker |
| PROPOSED OUTBUILDING PLANS, ELEVATIONS & SECTION | |
| SCALE 1:100 (A1) | DATE |
| DWG NO P.02 | REVISION - |

